


**SOLIDAL<sup>®</sup>**  
**TEGO<sup>®</sup> Tapered Right**


**SOLIDAL<sup>®</sup> TEGO<sup>®</sup>**  
Light and Shade Modular Series  
**TEGO<sup>®</sup> Tapered Right Details**

INDEX:


Abutment Detail	1
Parapet Capping	2
Base Wall	3
Base Wall	4
Horizontal Joint	5
Vertical Joint	6
External Corner	7
Soffit Detail	8
Soffit Detail	9
Internal Corner	10
Window Details	11
Window Details	12
Window Details	13
Window Details	14

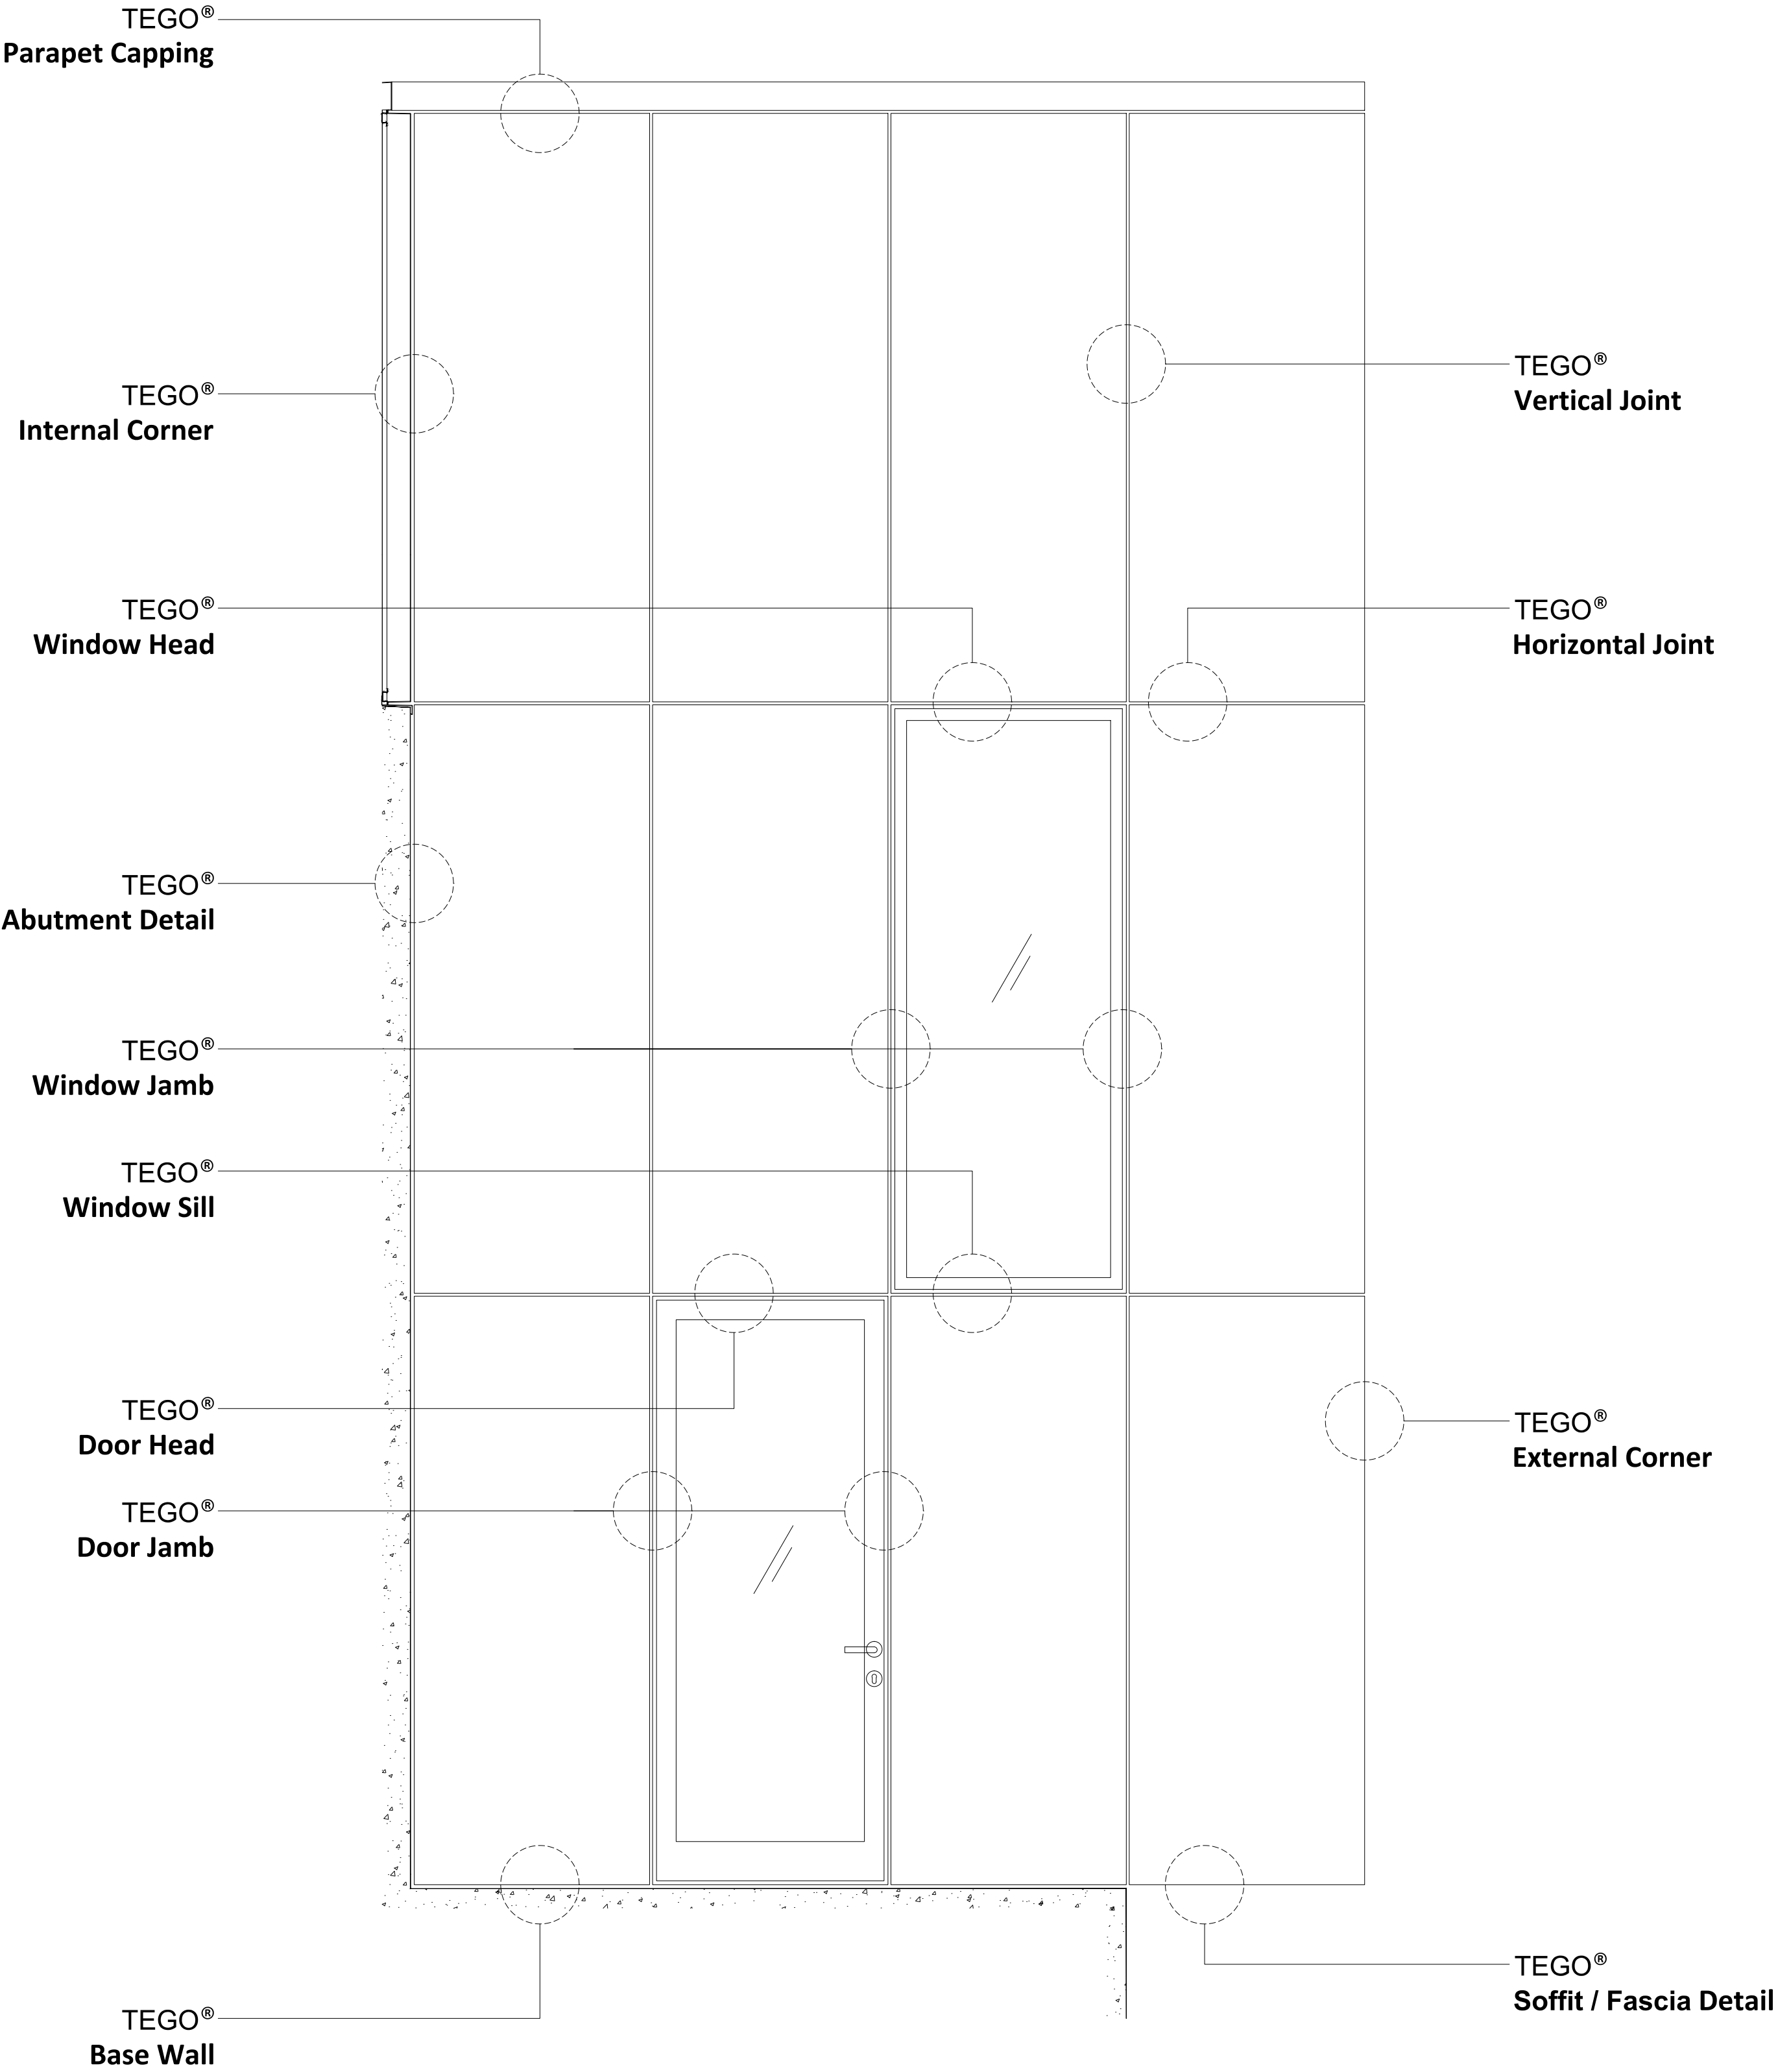


TEGO® Tapered Right  
Typical Details Diagram

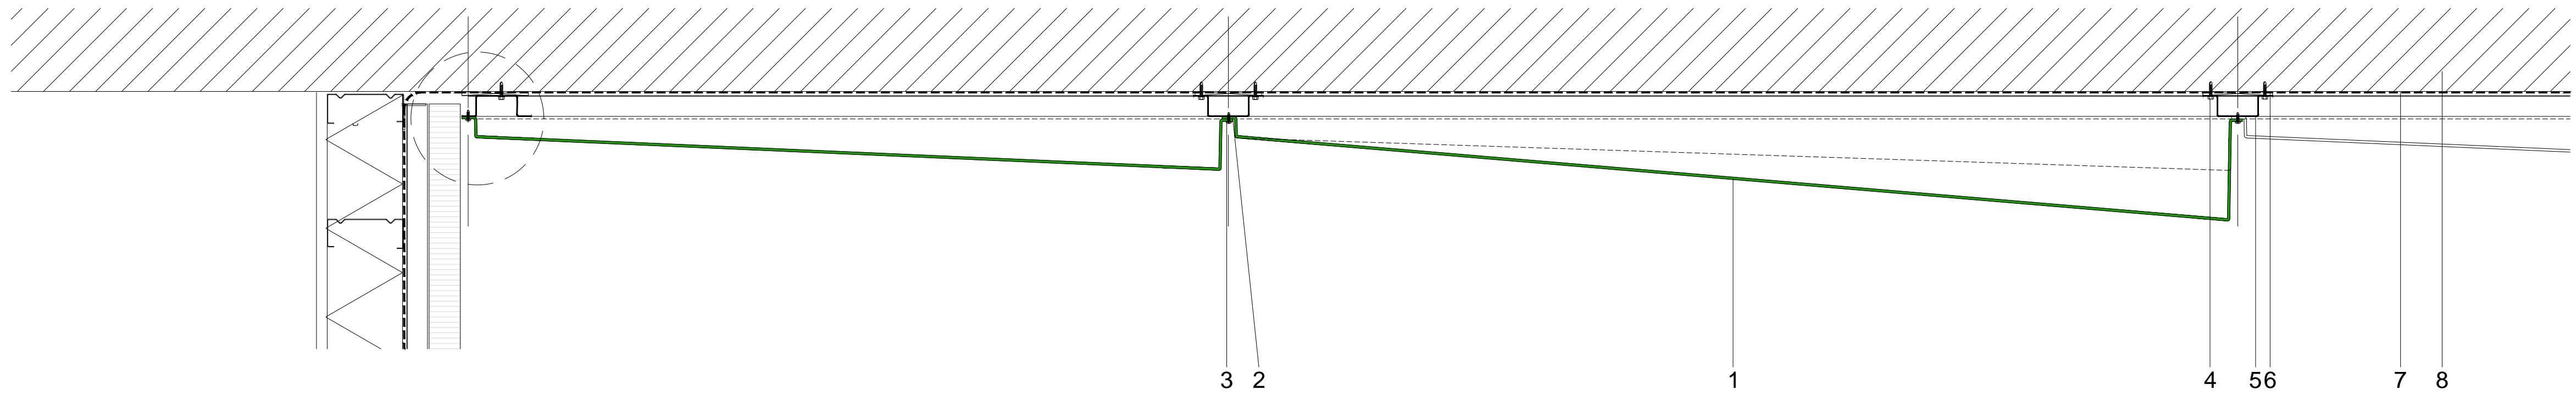

TEGO® Abutment Detail  
1 : 5

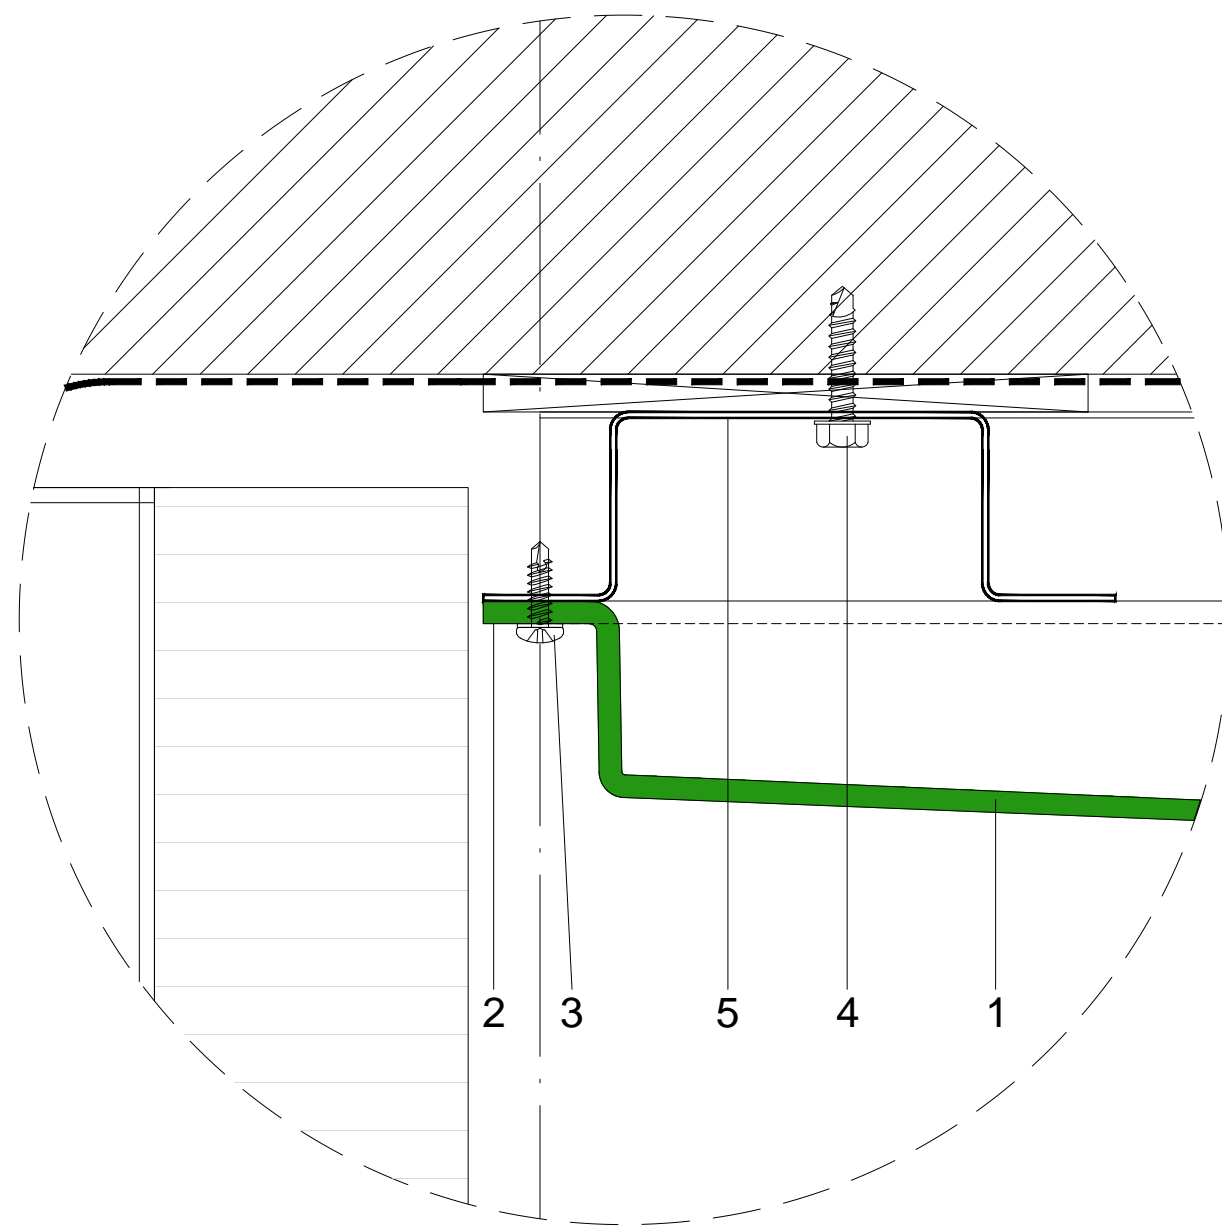

TEGO® Abutment Detail  
1 : 1

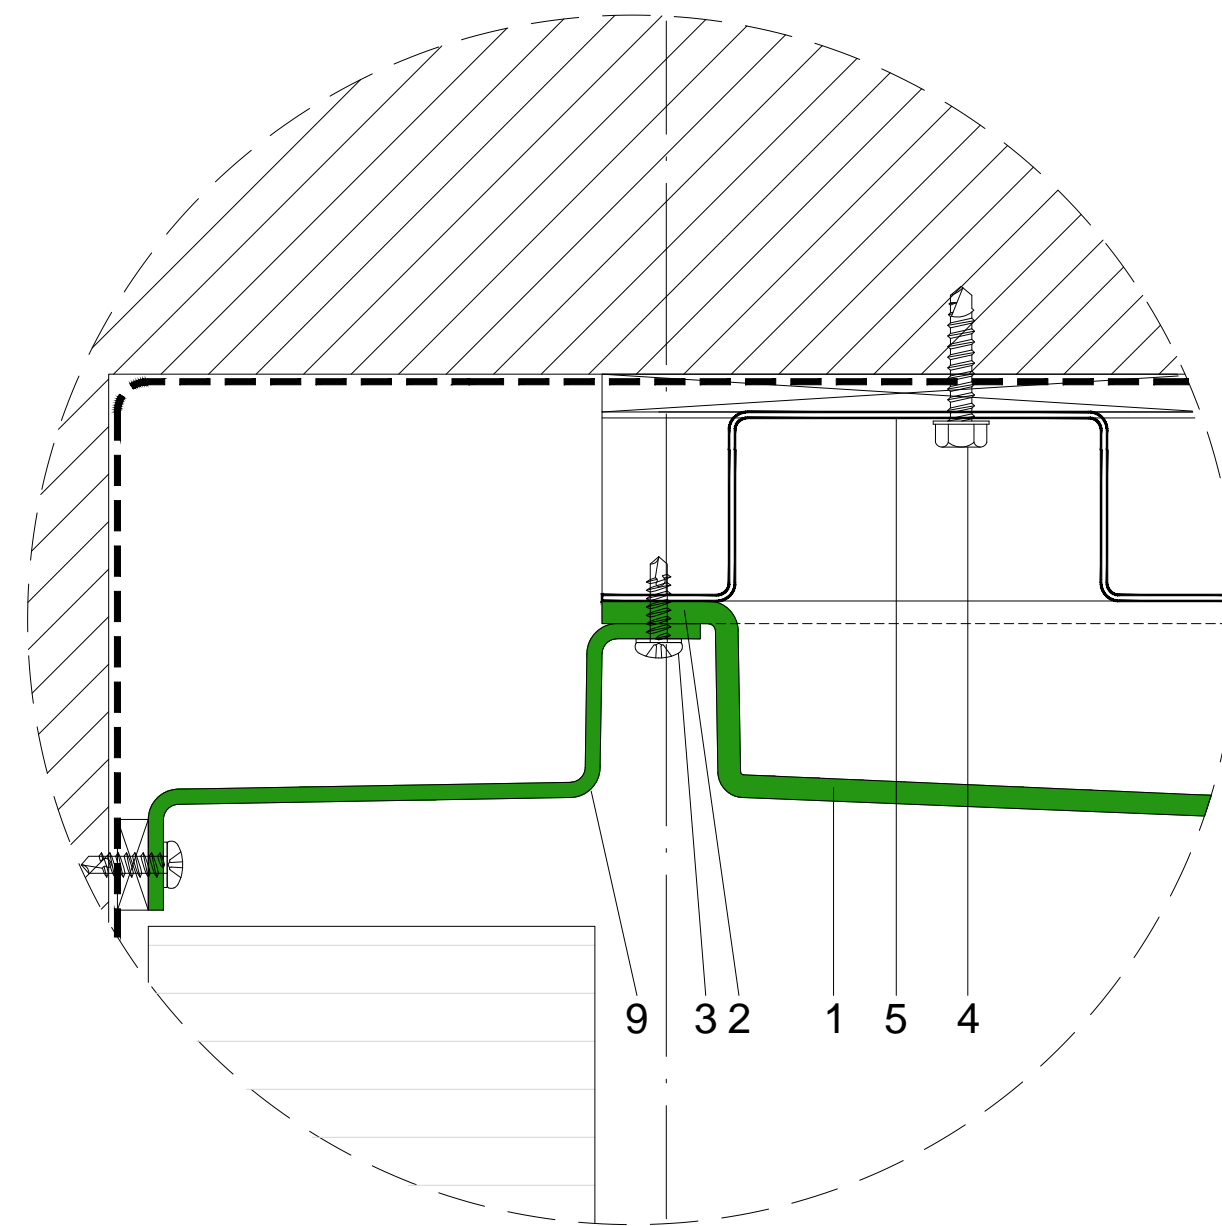

TEGO® Abutment Detail - Optional  
1 : 1

SOLIDAL® TEGO®  
Typical Abutment Detail

- 1 SOLIDAL® TEGO® (T3®Solid Aluminium)
- 2 SOLIDAL® Double fold
- 3 Tek screw type 1
- 4 Tek screw type 2
- 5 Top hat
- 6 Packing as required
- 7 Weather seal layer
- 8 Building structure
- 9 SOLIDAL® TEGO® ICA (Internal Corner & Abutment) Module.  
Refer to SOLIDAL® Accessories Brochure.

**NOTE:**

All design related drawings and concepts are property of SOLIDAL®.  
Protected under Copyright Law.

**PAGE:**

**1**

**DWG NAME:**

SOLIDAL® TEGO® Tapered R  
Abutment Detail

**SCALE:**


1 : 1 @ A1

**DATE:**


20 / MAR / 2023

**TEGO®**

**SOLIDAL®**

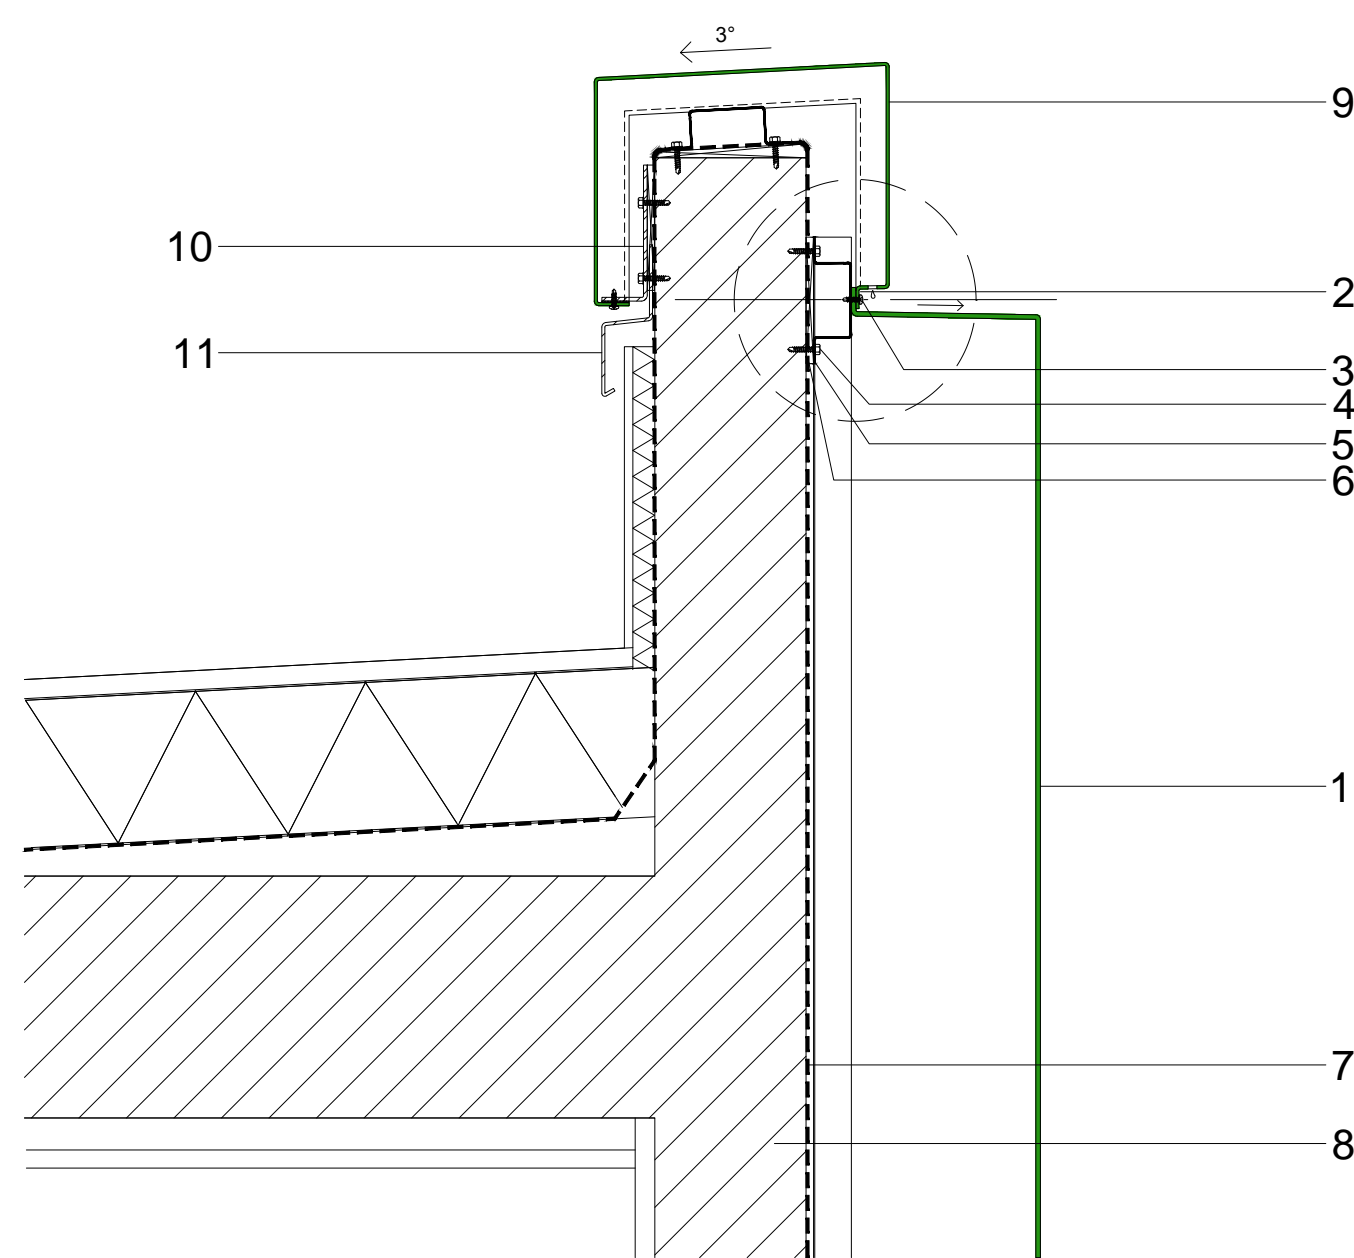


TEGO® Parapet Capping  
1 : 5

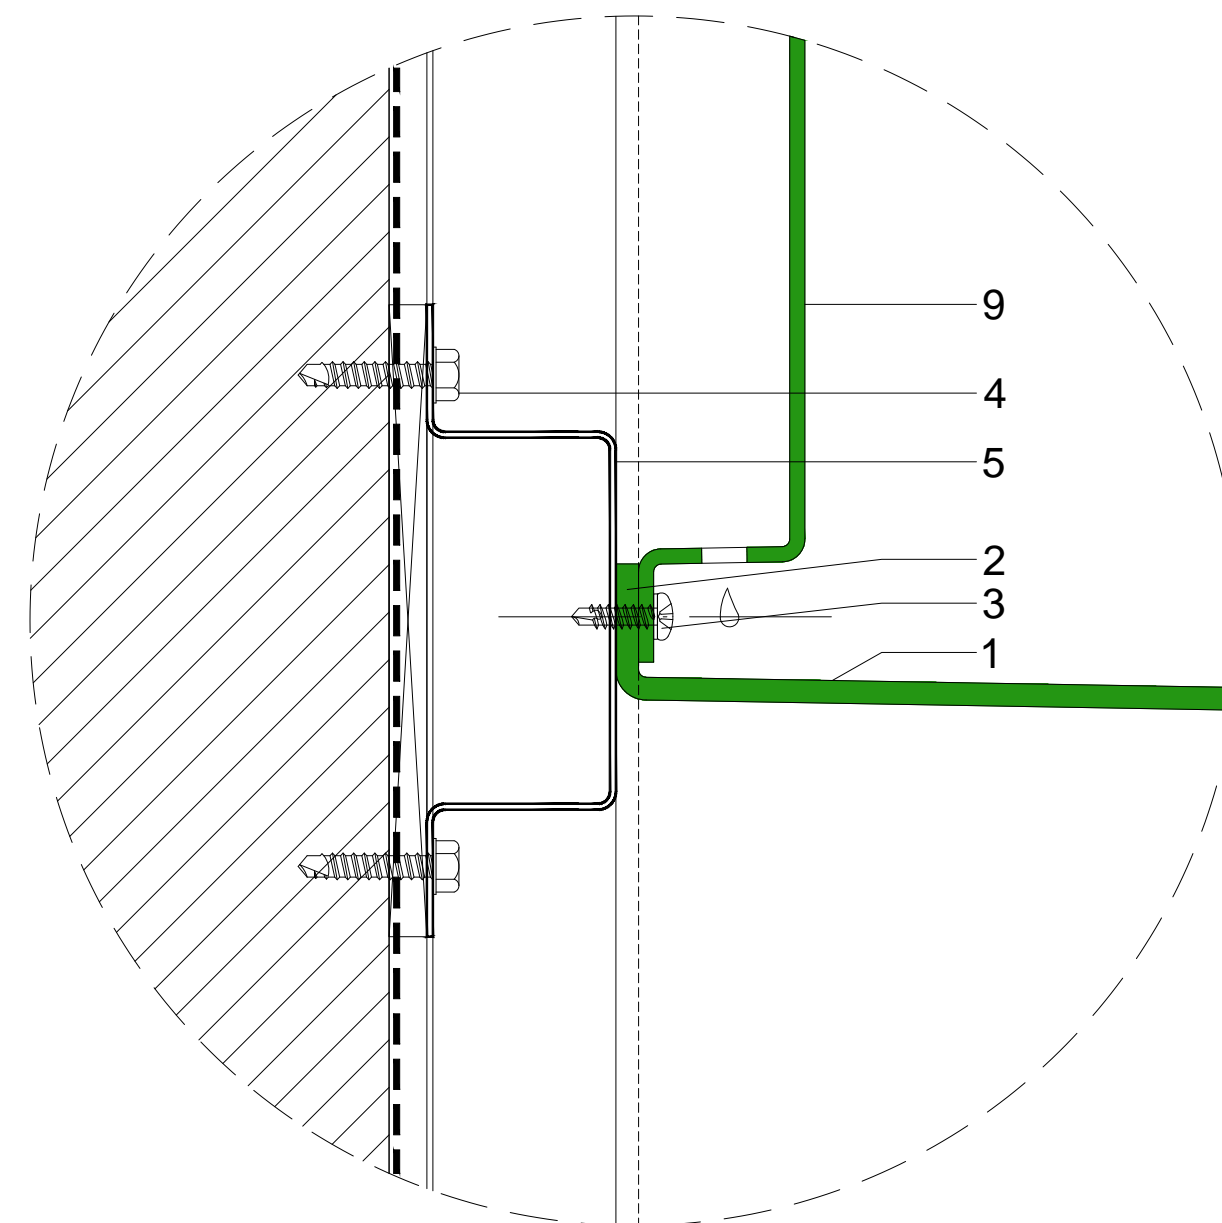


TEGO® Parapet Capping Detail  
1 : 1

**SOLIDAL® TEGO®**  
Parapet Capping - Typical Detail

- 1 SOLIDAL® TEGO® Module (T3® Solid Aluminium)
- 2 SOLIDAL® Double-fold
- 3 Tek screw type 1
- 4 Tek screw type 2
- 5 Top hat
- 6 Packing as required
- 7 Weather seal layer
- 8 Building structure
- 9 SOLIDAL® PC (Parapet Capping) Module. T2® Solid Aluminium.  
Refer to **SOLIDAL®** Accessories Brochure.
- 10 Aluminium Angle fixed in place
- 11 SOLIDAL® SA (Starter & Abutment) Module. T2® Solid Aluminium.  
Refer to **SOLIDAL®** Accessories Brochure.

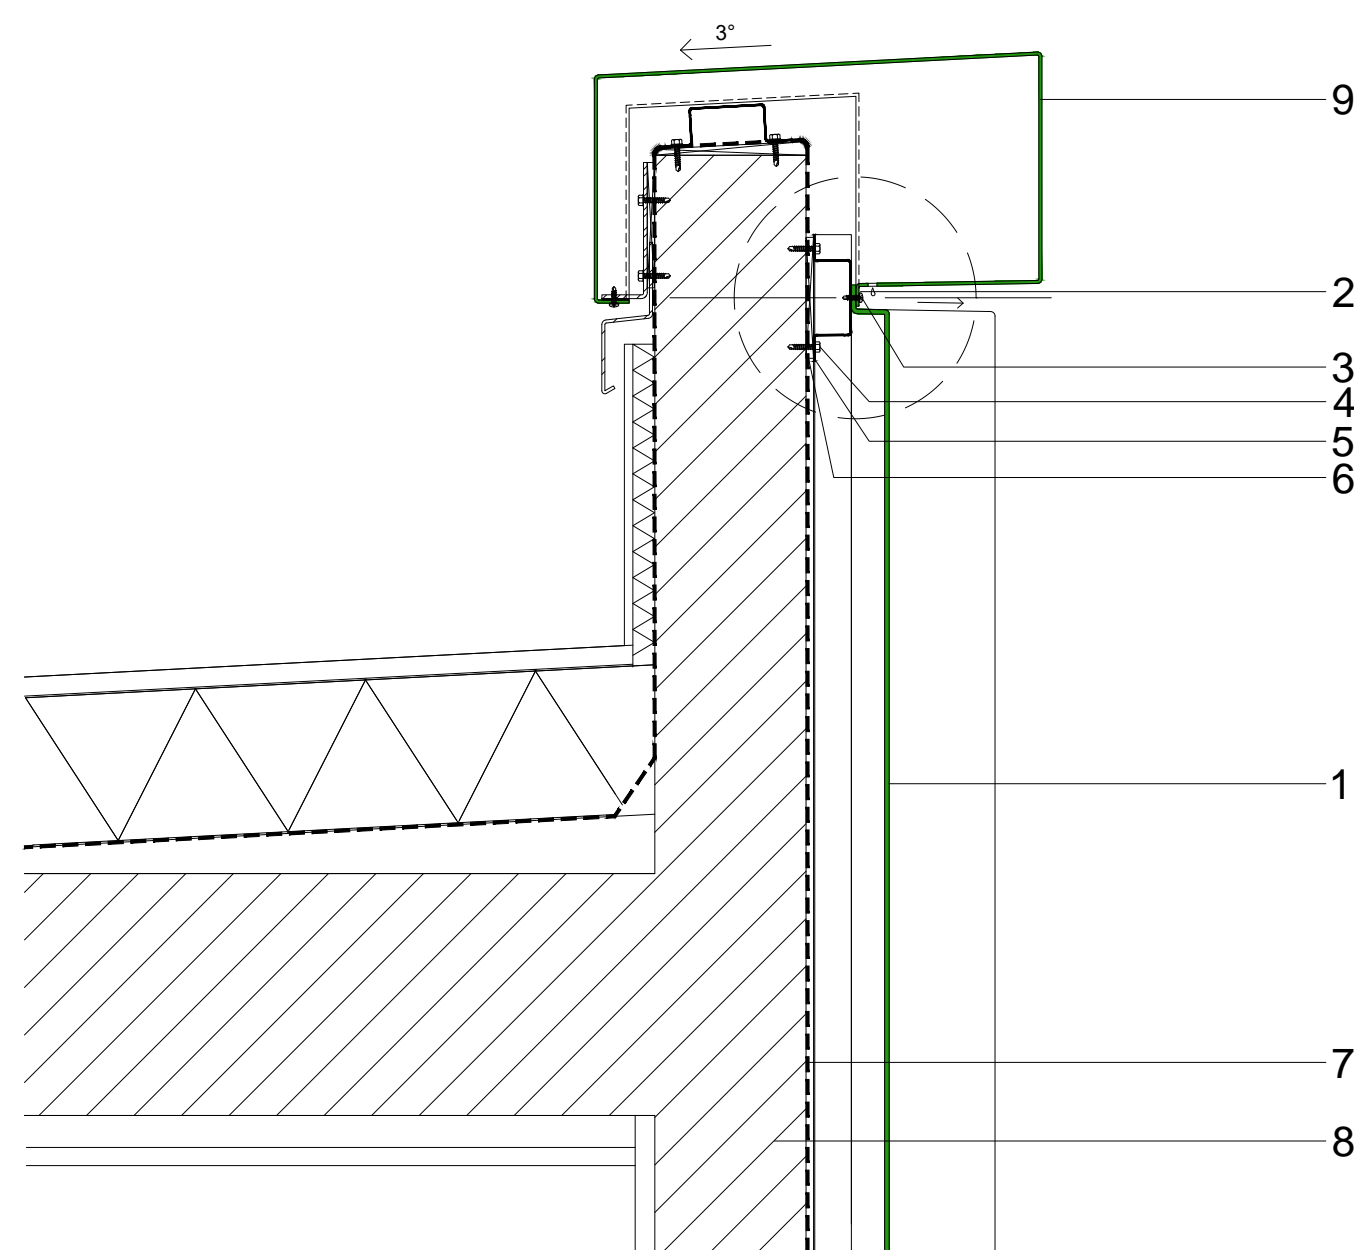

TEGO® Parapet Capping  
1 : 5

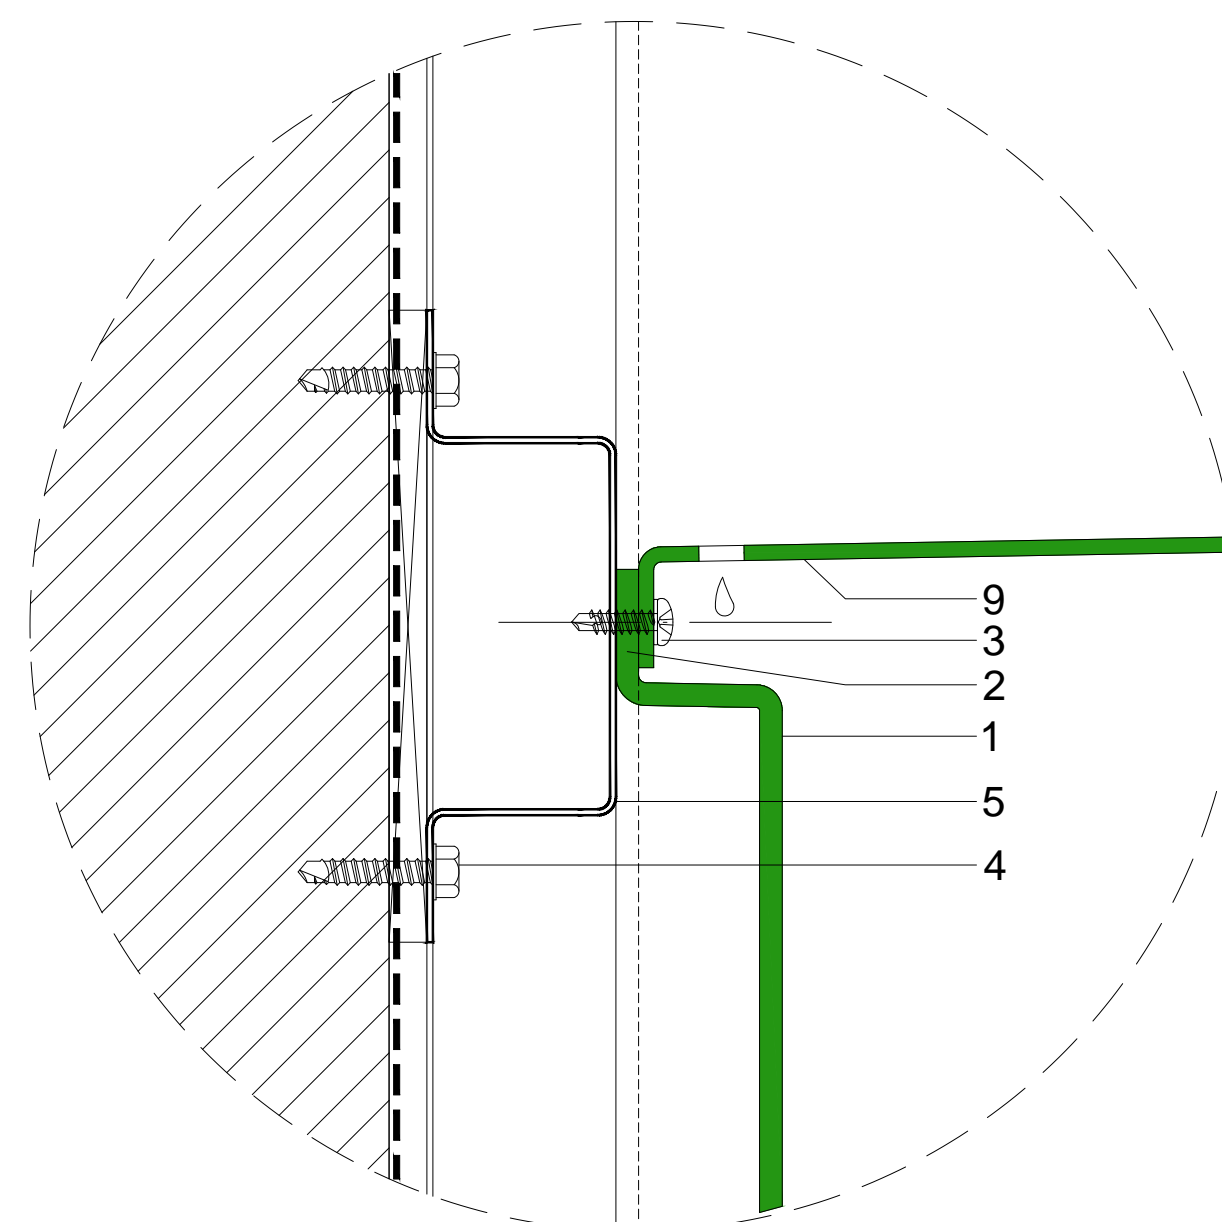

TEGO® Parapet Capping Detail  
1 : 1

**NOTE:**

All design related drawings and concepts are property of SOLIDAL®.  
Protected under Copyright Law.

PAGE:

2

DWG NAME:

SOLIDAL® TEGO® Tapered R  
Parapet Capping Detail

SCALE:


1 : 1 @ A1

DATE:


20 / MAR / 2023


**TEGO®**  
BY SOLIDAL


**SOLIDAL®**

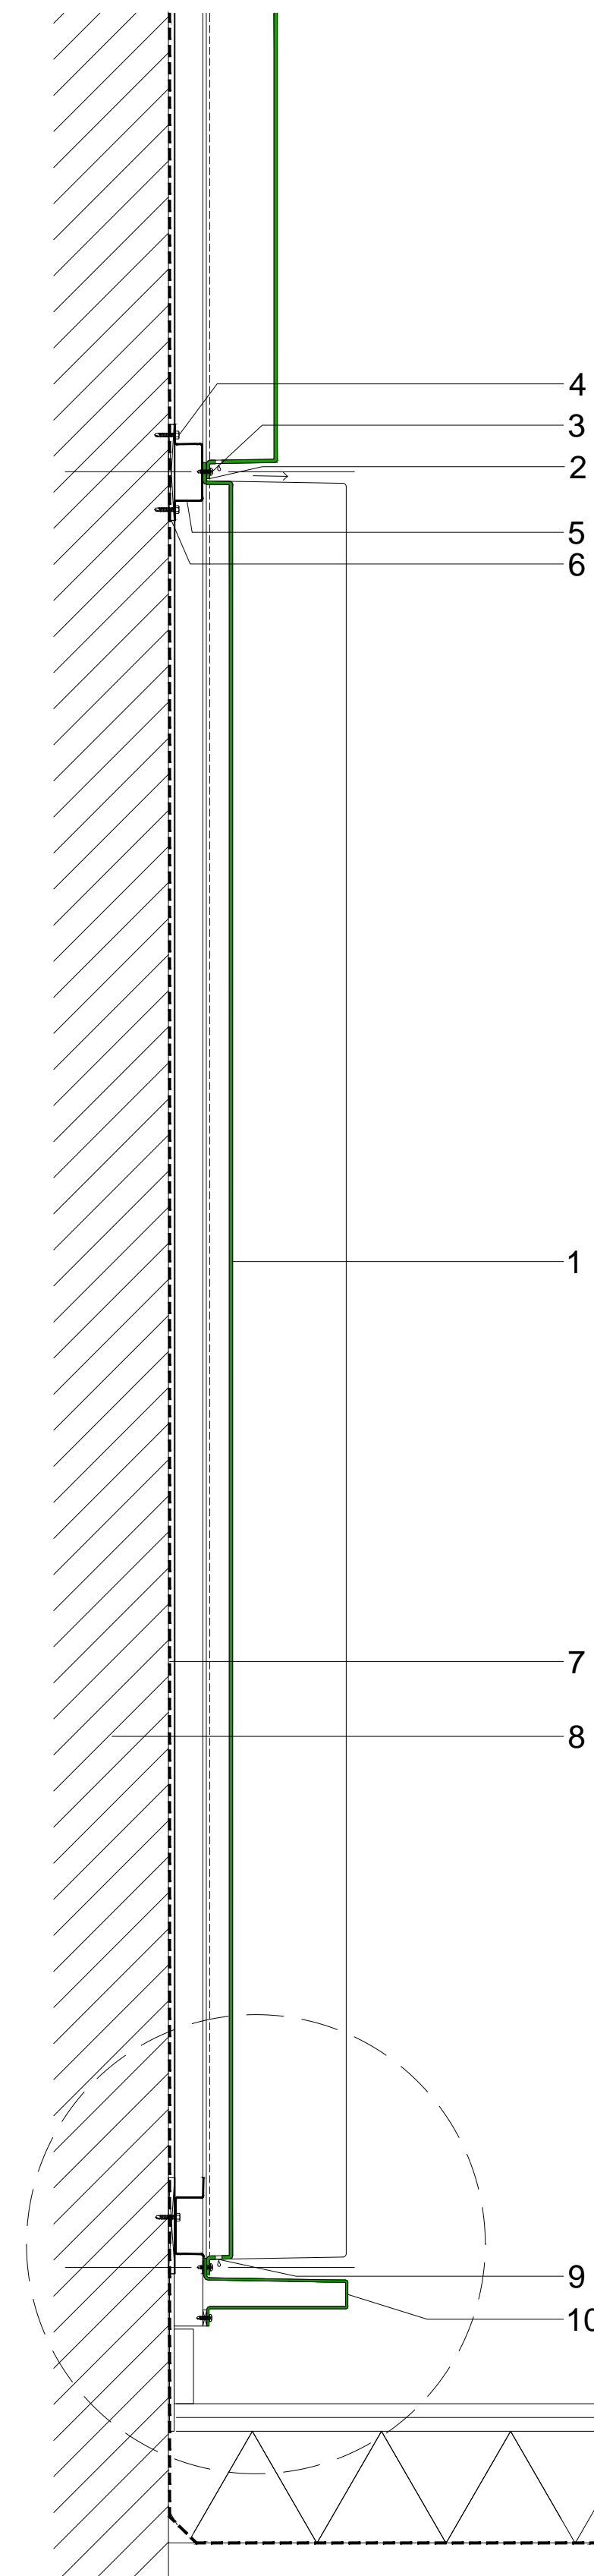



**TEGO® Base Wall**  
 1 : 5

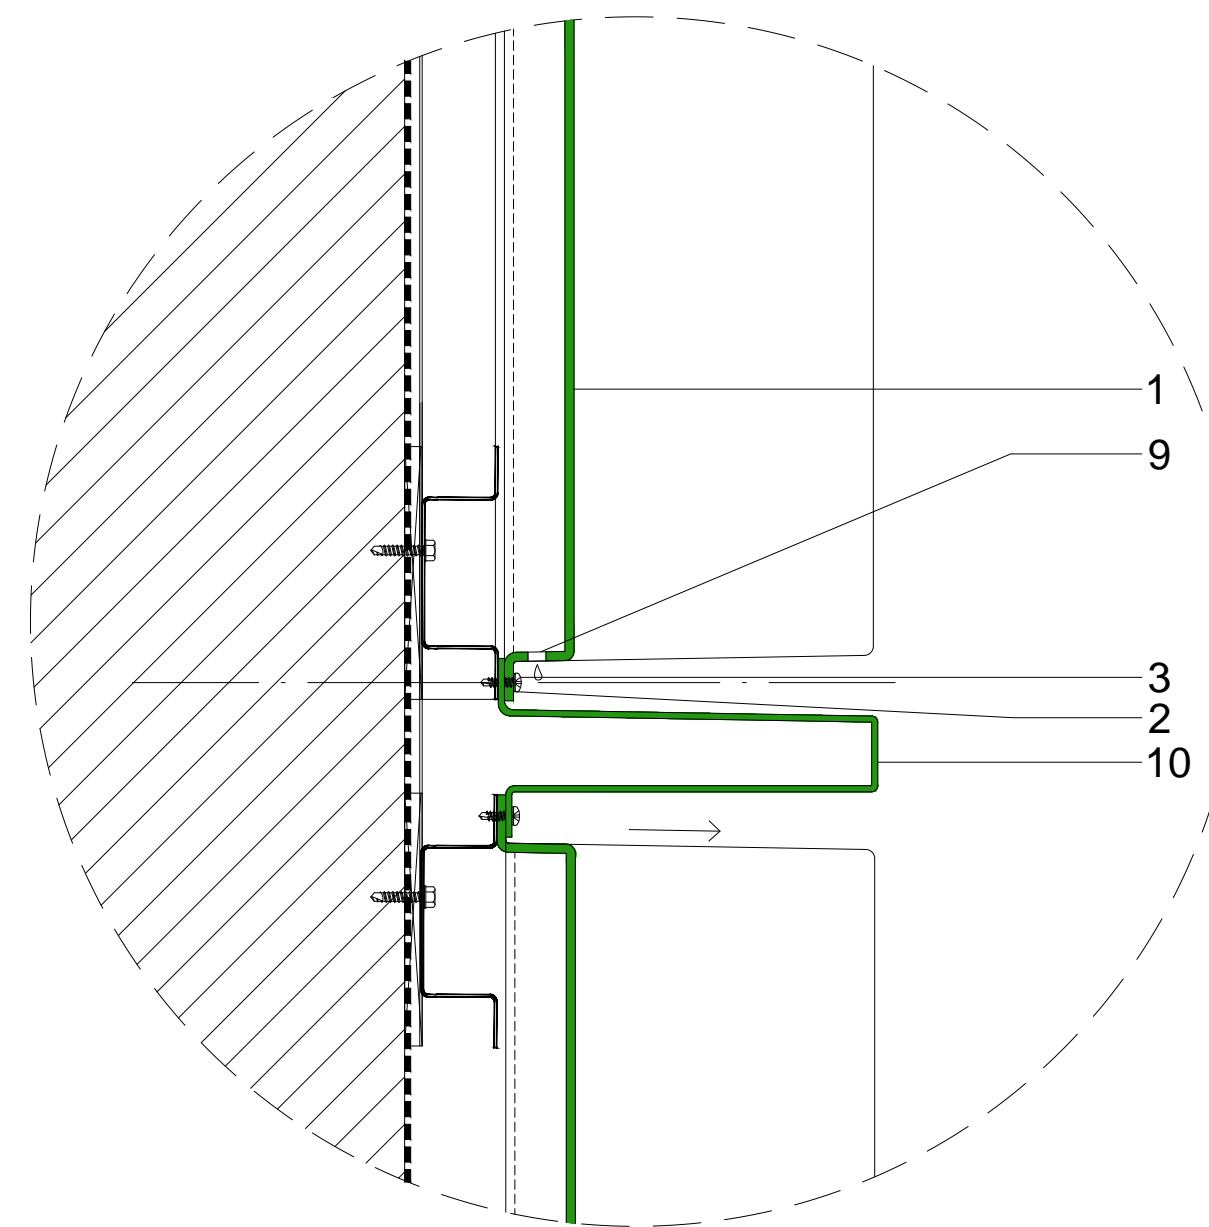

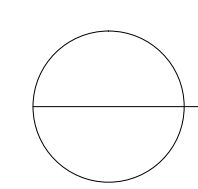
**TEGO® Starter & Abutment (SA) Module - between TEGO® Modules**  
 1 : 2

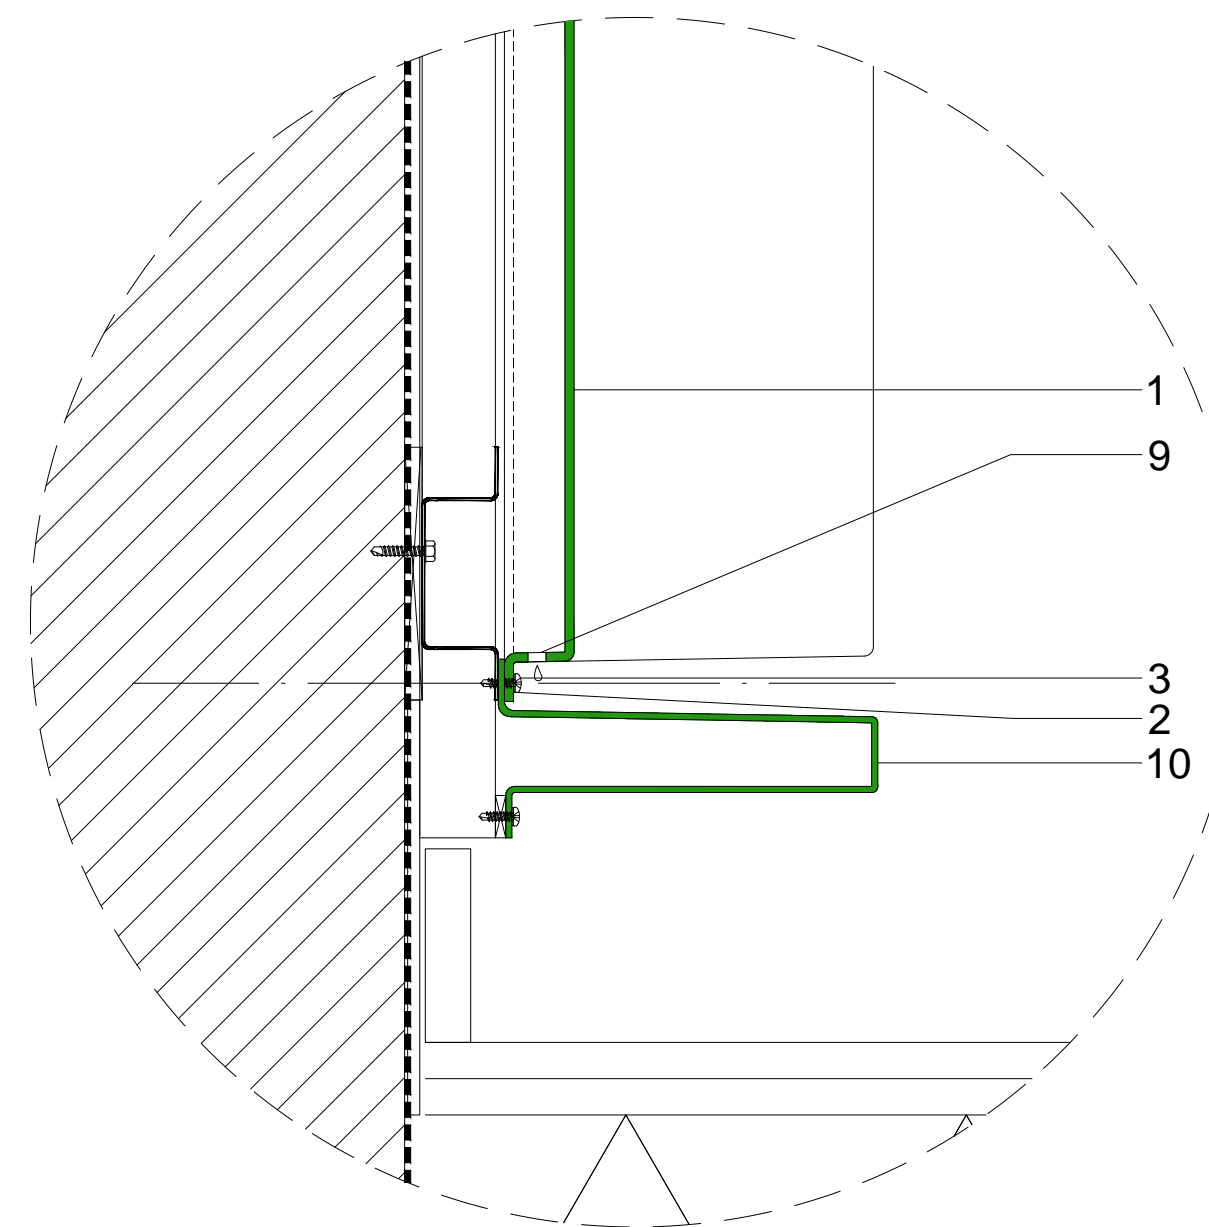

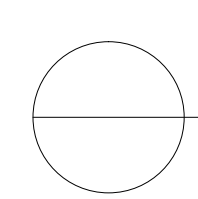
**TEGO® Starter & Abutment (SA) Module - Base of the wall**  
 1 : 2

**SOLIDAL® TEGO®**  
 Base Wall - Typical Detail

- 1 SOLIDAL® TEGO® Module (T3® Solid Aluminium)
- 2 SOLIDAL® Double-fold
- 3 Tek screw type 1
- 4 Tek screw type 2
- 5 Top hat
- 6 Packing as required
- 7 Weather seal layer
- 8 Building structure
- 9 Weep Hole
- 10 SOLIDAL® TEGO® SA (Starter & Abutment) Module.  
T2® Solid Aluminium. Refer to SOLIDAL® Accessories Brochure.

**NOTE:**

All design related drawings and concepts are property of SOLIDAL®.  
Protected under Copyright Law.

**PAGE:**

**3**

**DWG NAME:**

SOLIDAL® TEGO® Tapered R  
Base Wall Detail

**SCALE:**


1 : 1 @ A1

**DATE:**


20 / MAR / 2023

**TEGO®**

**SOLIDAL®**

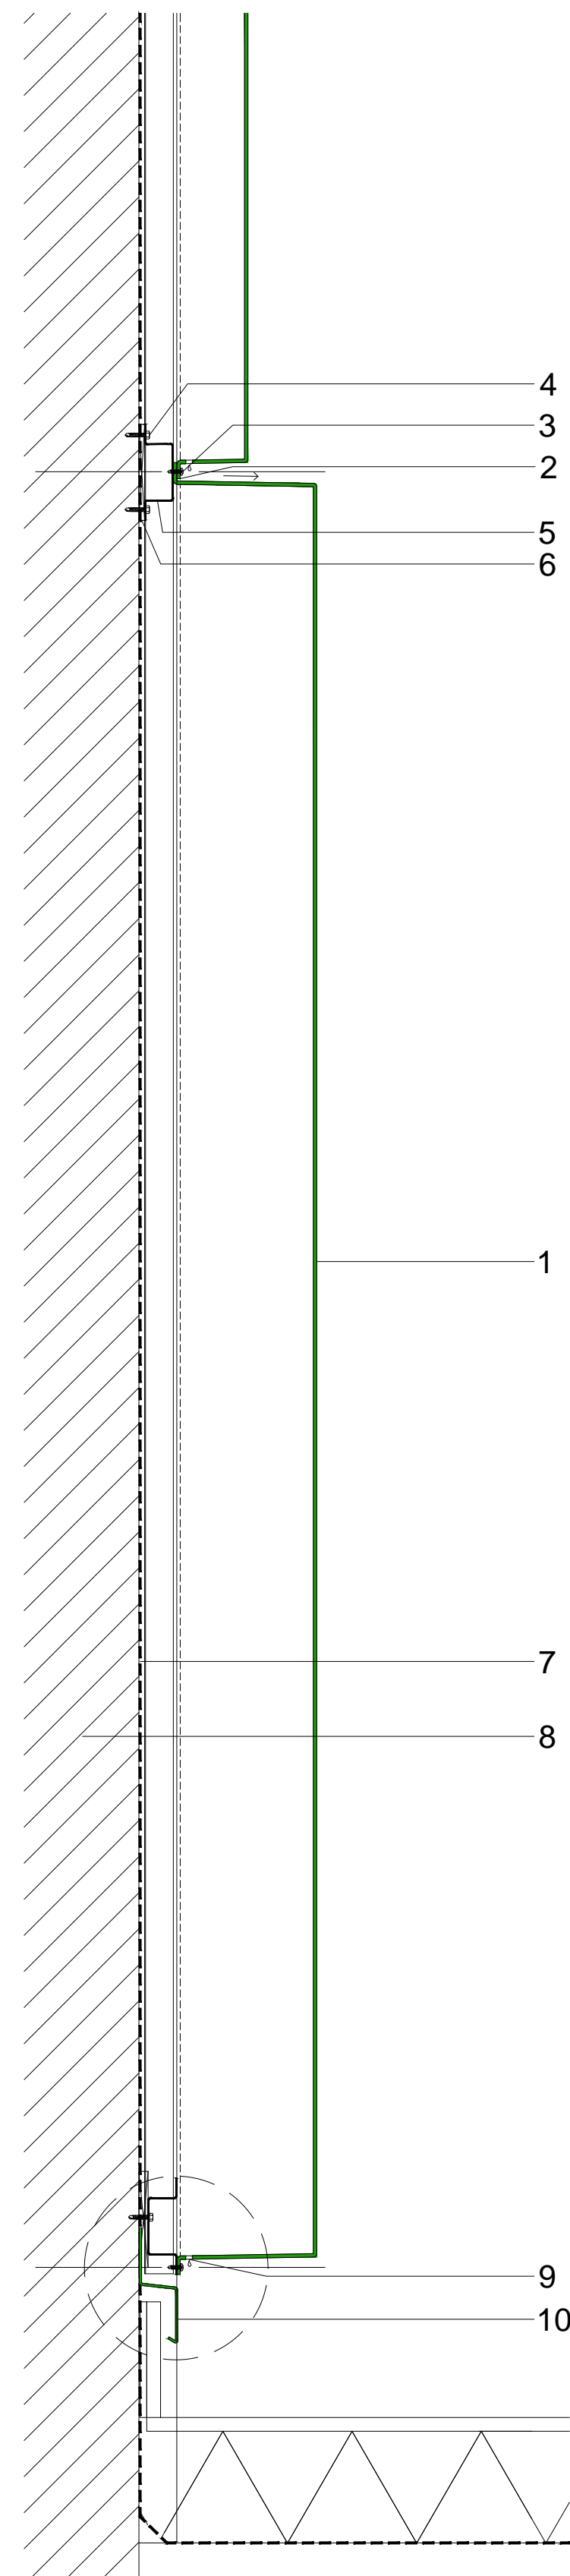


**TEGO® Base Wall**  
 1 : 5

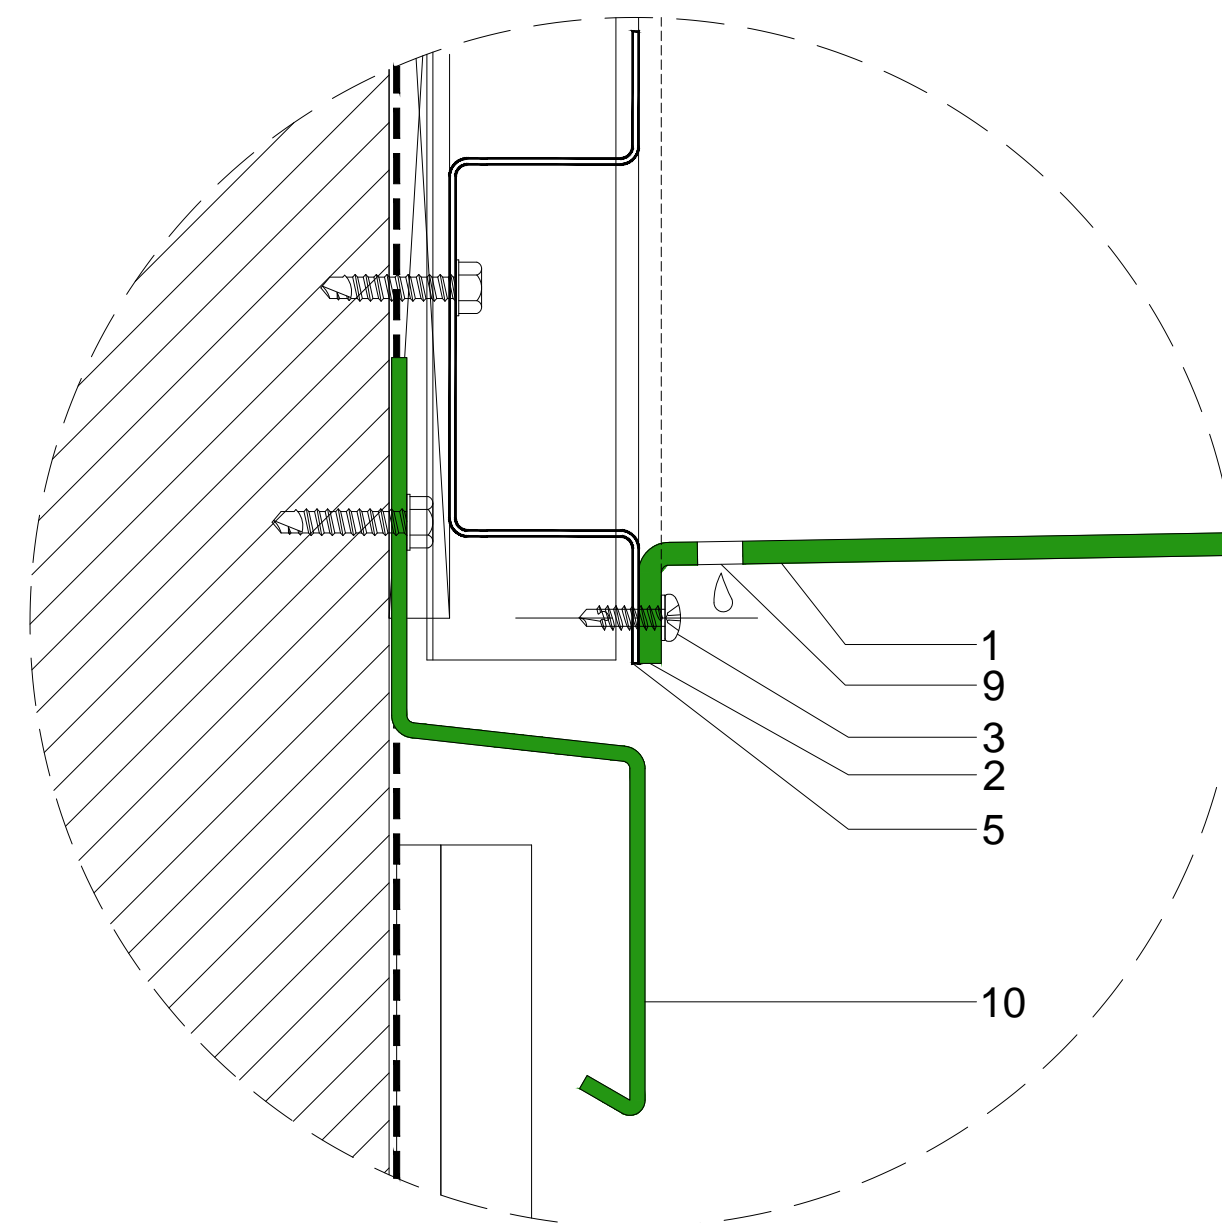


**TEGO® Starter & Abutment (SA) Module**  
 1 : 1

**SOLIDAL® TEGO®**  
 Base Wall - Typical Detail

- 1 SOLIDAL® TEGO® Module (T3® Solid Aluminium)
- 2 SOLIDAL® Double-fold
- 3 Tek screw type 1
- 4 Tek screw type 2
- 5 Top hat
- 6 Packing as required
- 7 Weather seal layer
- 8 Building structure
- 9 Weep Hole
- 10 SOLIDAL® TEGO® SA (Starter & Abutment) Module.  
T2® Solid Aluminium. Refer to SOLIDAL® Accessories Brochure.

**NOTE:**

All design related drawings and concepts are property of SOLIDAL®.  
Protected under Copyright Law.

**PAGE:**

**4**

**DWG NAME:**

SOLIDAL® TEGO® Tapered R  
Base Wall Detail

**SCALE:**

1 : 1 @ A1


**DATE:**

20 / MAR / 2023


**TEGO®**

**SOLIDAL®**



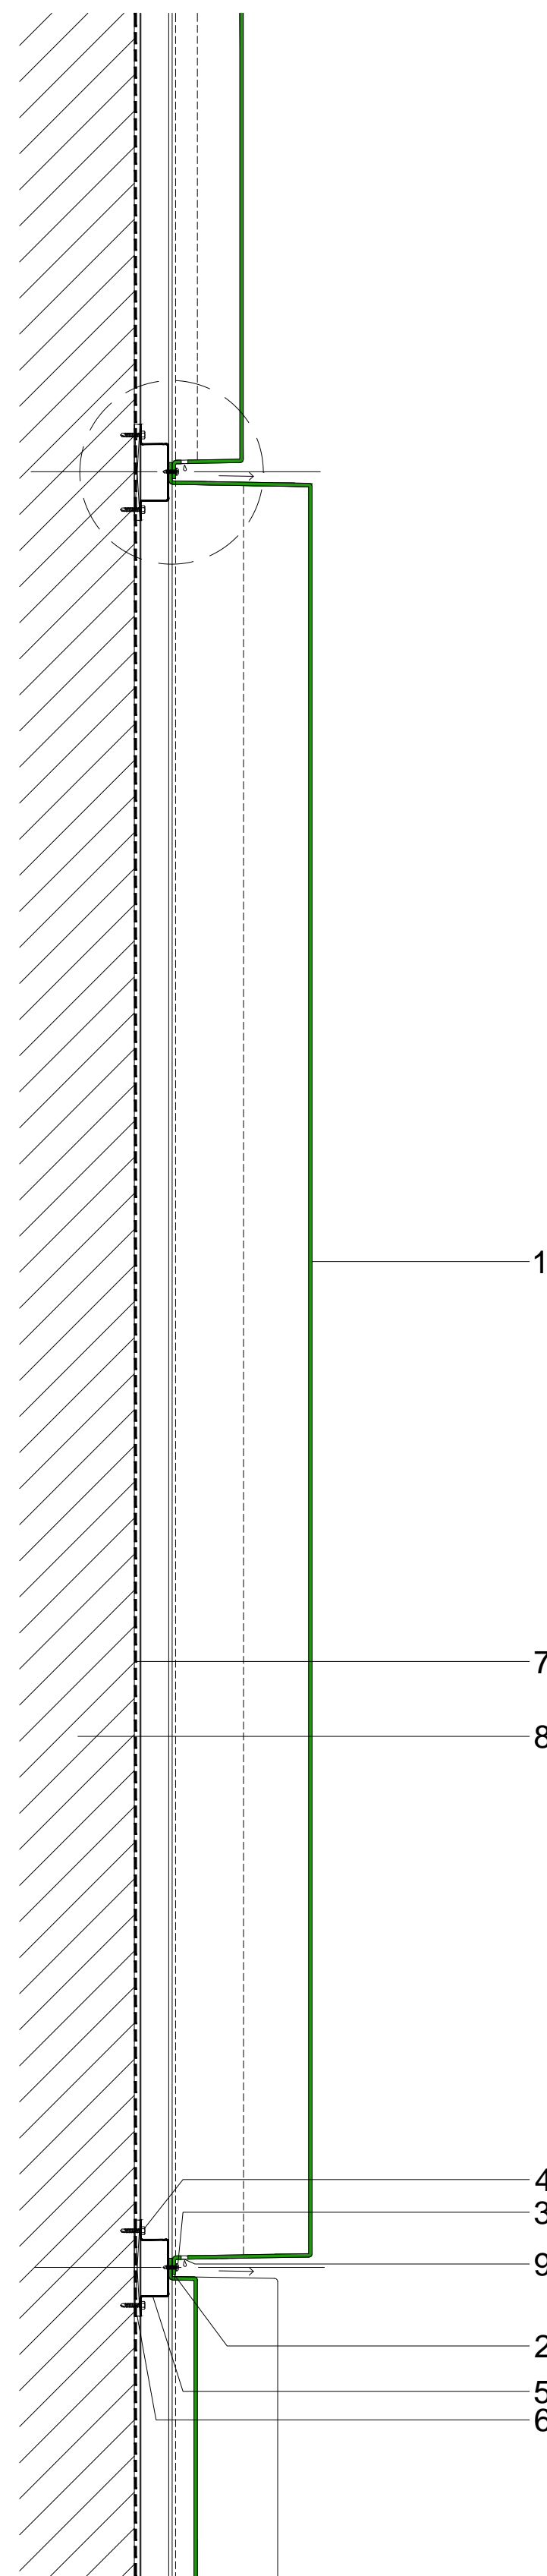

 **TEGO® Horizontal Joint**  
1 : 5

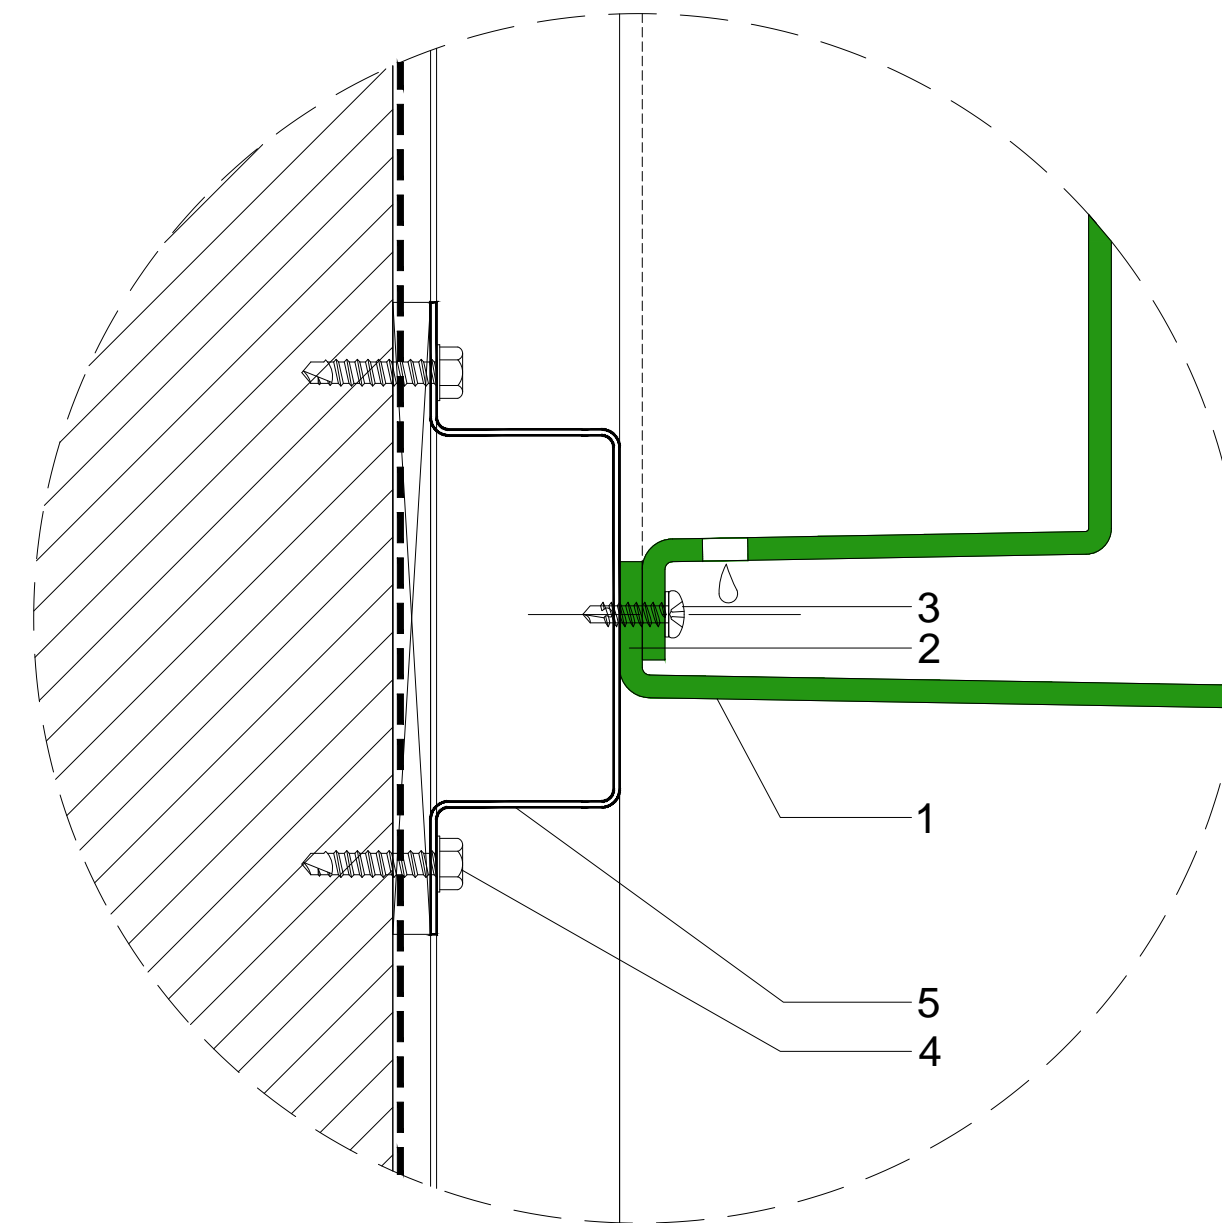

 **TEGO® Horizontal Joint Detail**  
1 : 1

**SOLIDAL® TEGO®**  
Horizontal Joint - Typical Detail

- 1 SOLIDAL® TEGO® (T3®Solid Aluminium)
- 2 SOLIDAL® Double fold
- 3 Tek screw type 1
- 4 Tek screw type 2
- 5 Top hat
- 6 Packing as required
- 7 Weather seal layer
- 8 Building structure
- 9 Weep Hole

**NOTE:**

All design related drawings and concepts are property of SOLIDAL®.  
Protected under Copyright Law.

**PAGE:**

**5**

**DWG NAME:**

SOLIDAL® TEGO® Tapered R  
Horizontal Joint Detail

**SCALE:**


1 : 1 @ A1

**DATE:**


20 / MAR / 2023

**TEGO®**  
BY SOLIDAL

**SOLIDAL®**

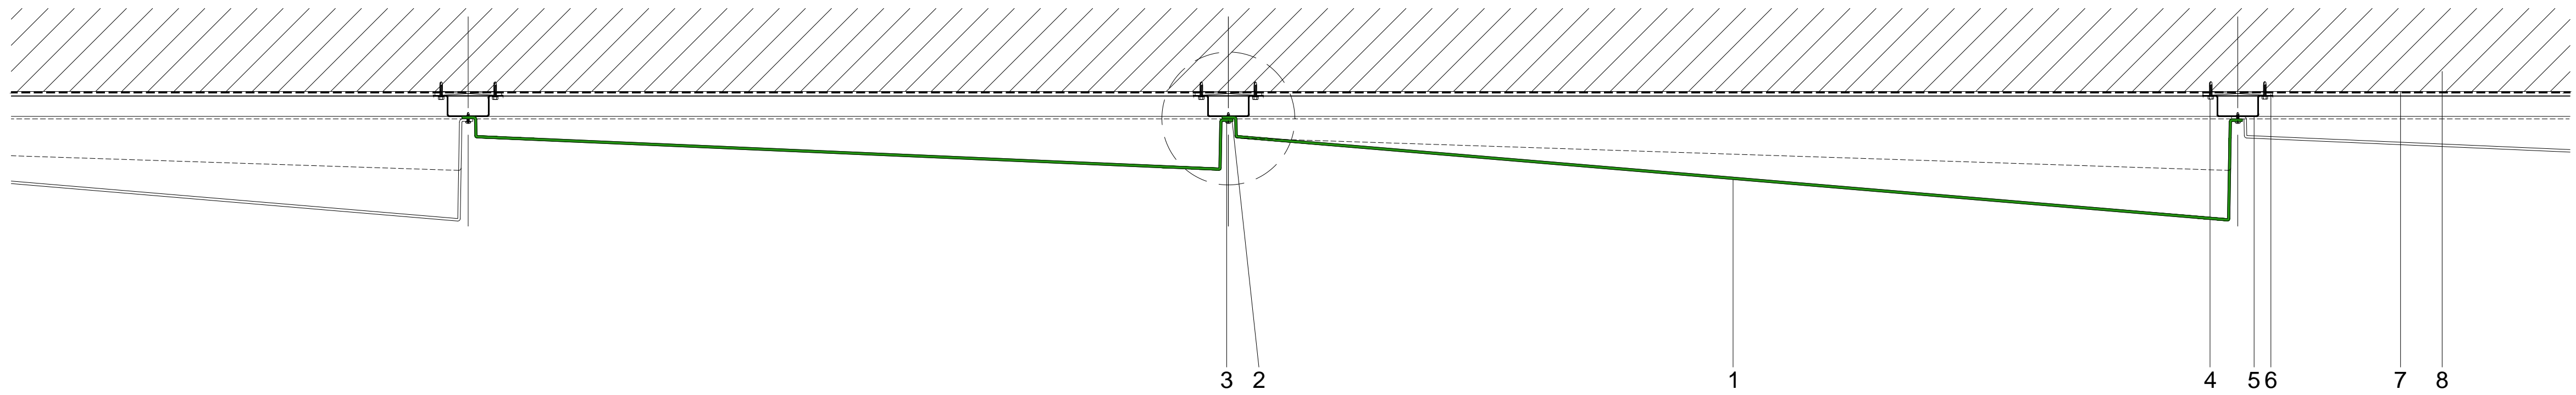


**TEGO® Vertical Joint**  
 1 : 5

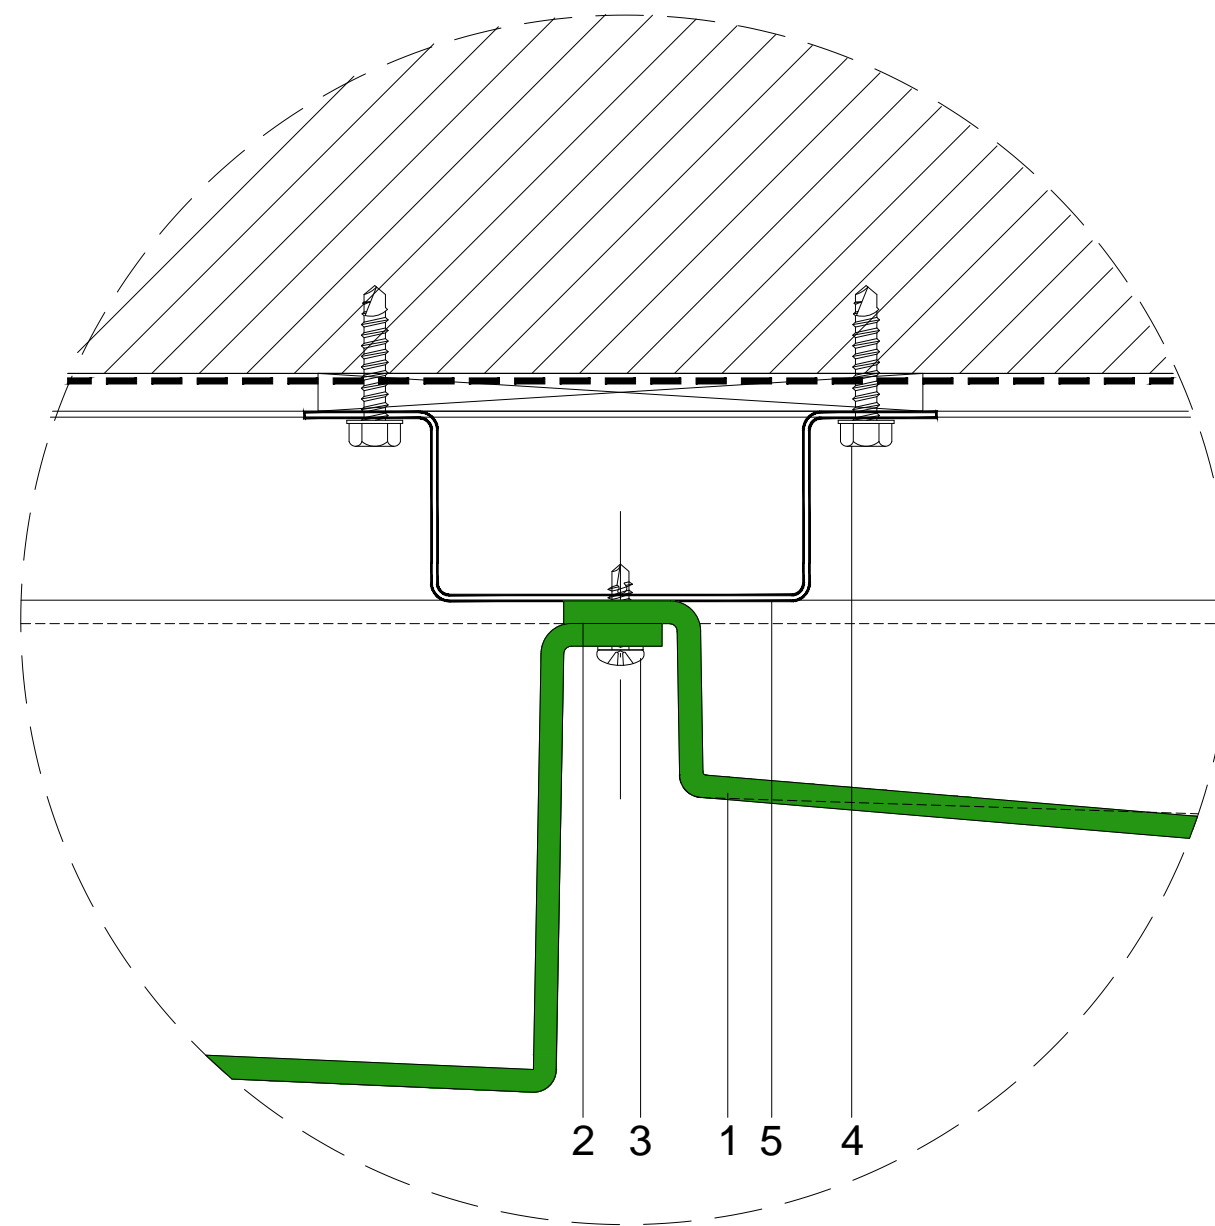


**TEGO® Vertical Joint Detail**  
 1 : 1

**SOLIDAL® TEGO®**  
 Vertical Joint - Typical Detail

- 1 SOLIDAL® TEGO® (T3® Solid Aluminium)
- 2 SOLIDAL® Double fold
- 3 Tek screw type 1
- 4 Tek screw type 2
- 5 Top hat
- 6 Packing as required
- 7 Weather seal layer
- 8 Building structure

**NOTE:**

All design related drawings and concepts are property of SOLIDAL®.  
Protected under Copyright Law.

**PAGE:**

**6**

**DWG NAME:**

SOLIDAL® TEGO® Tapered R  
Vertical Joint Detail

**SCALE:**

1 : 1 @ A1


**DATE:**

20 / MAR / 2023

**TEGO®**

**SOLIDAL®**




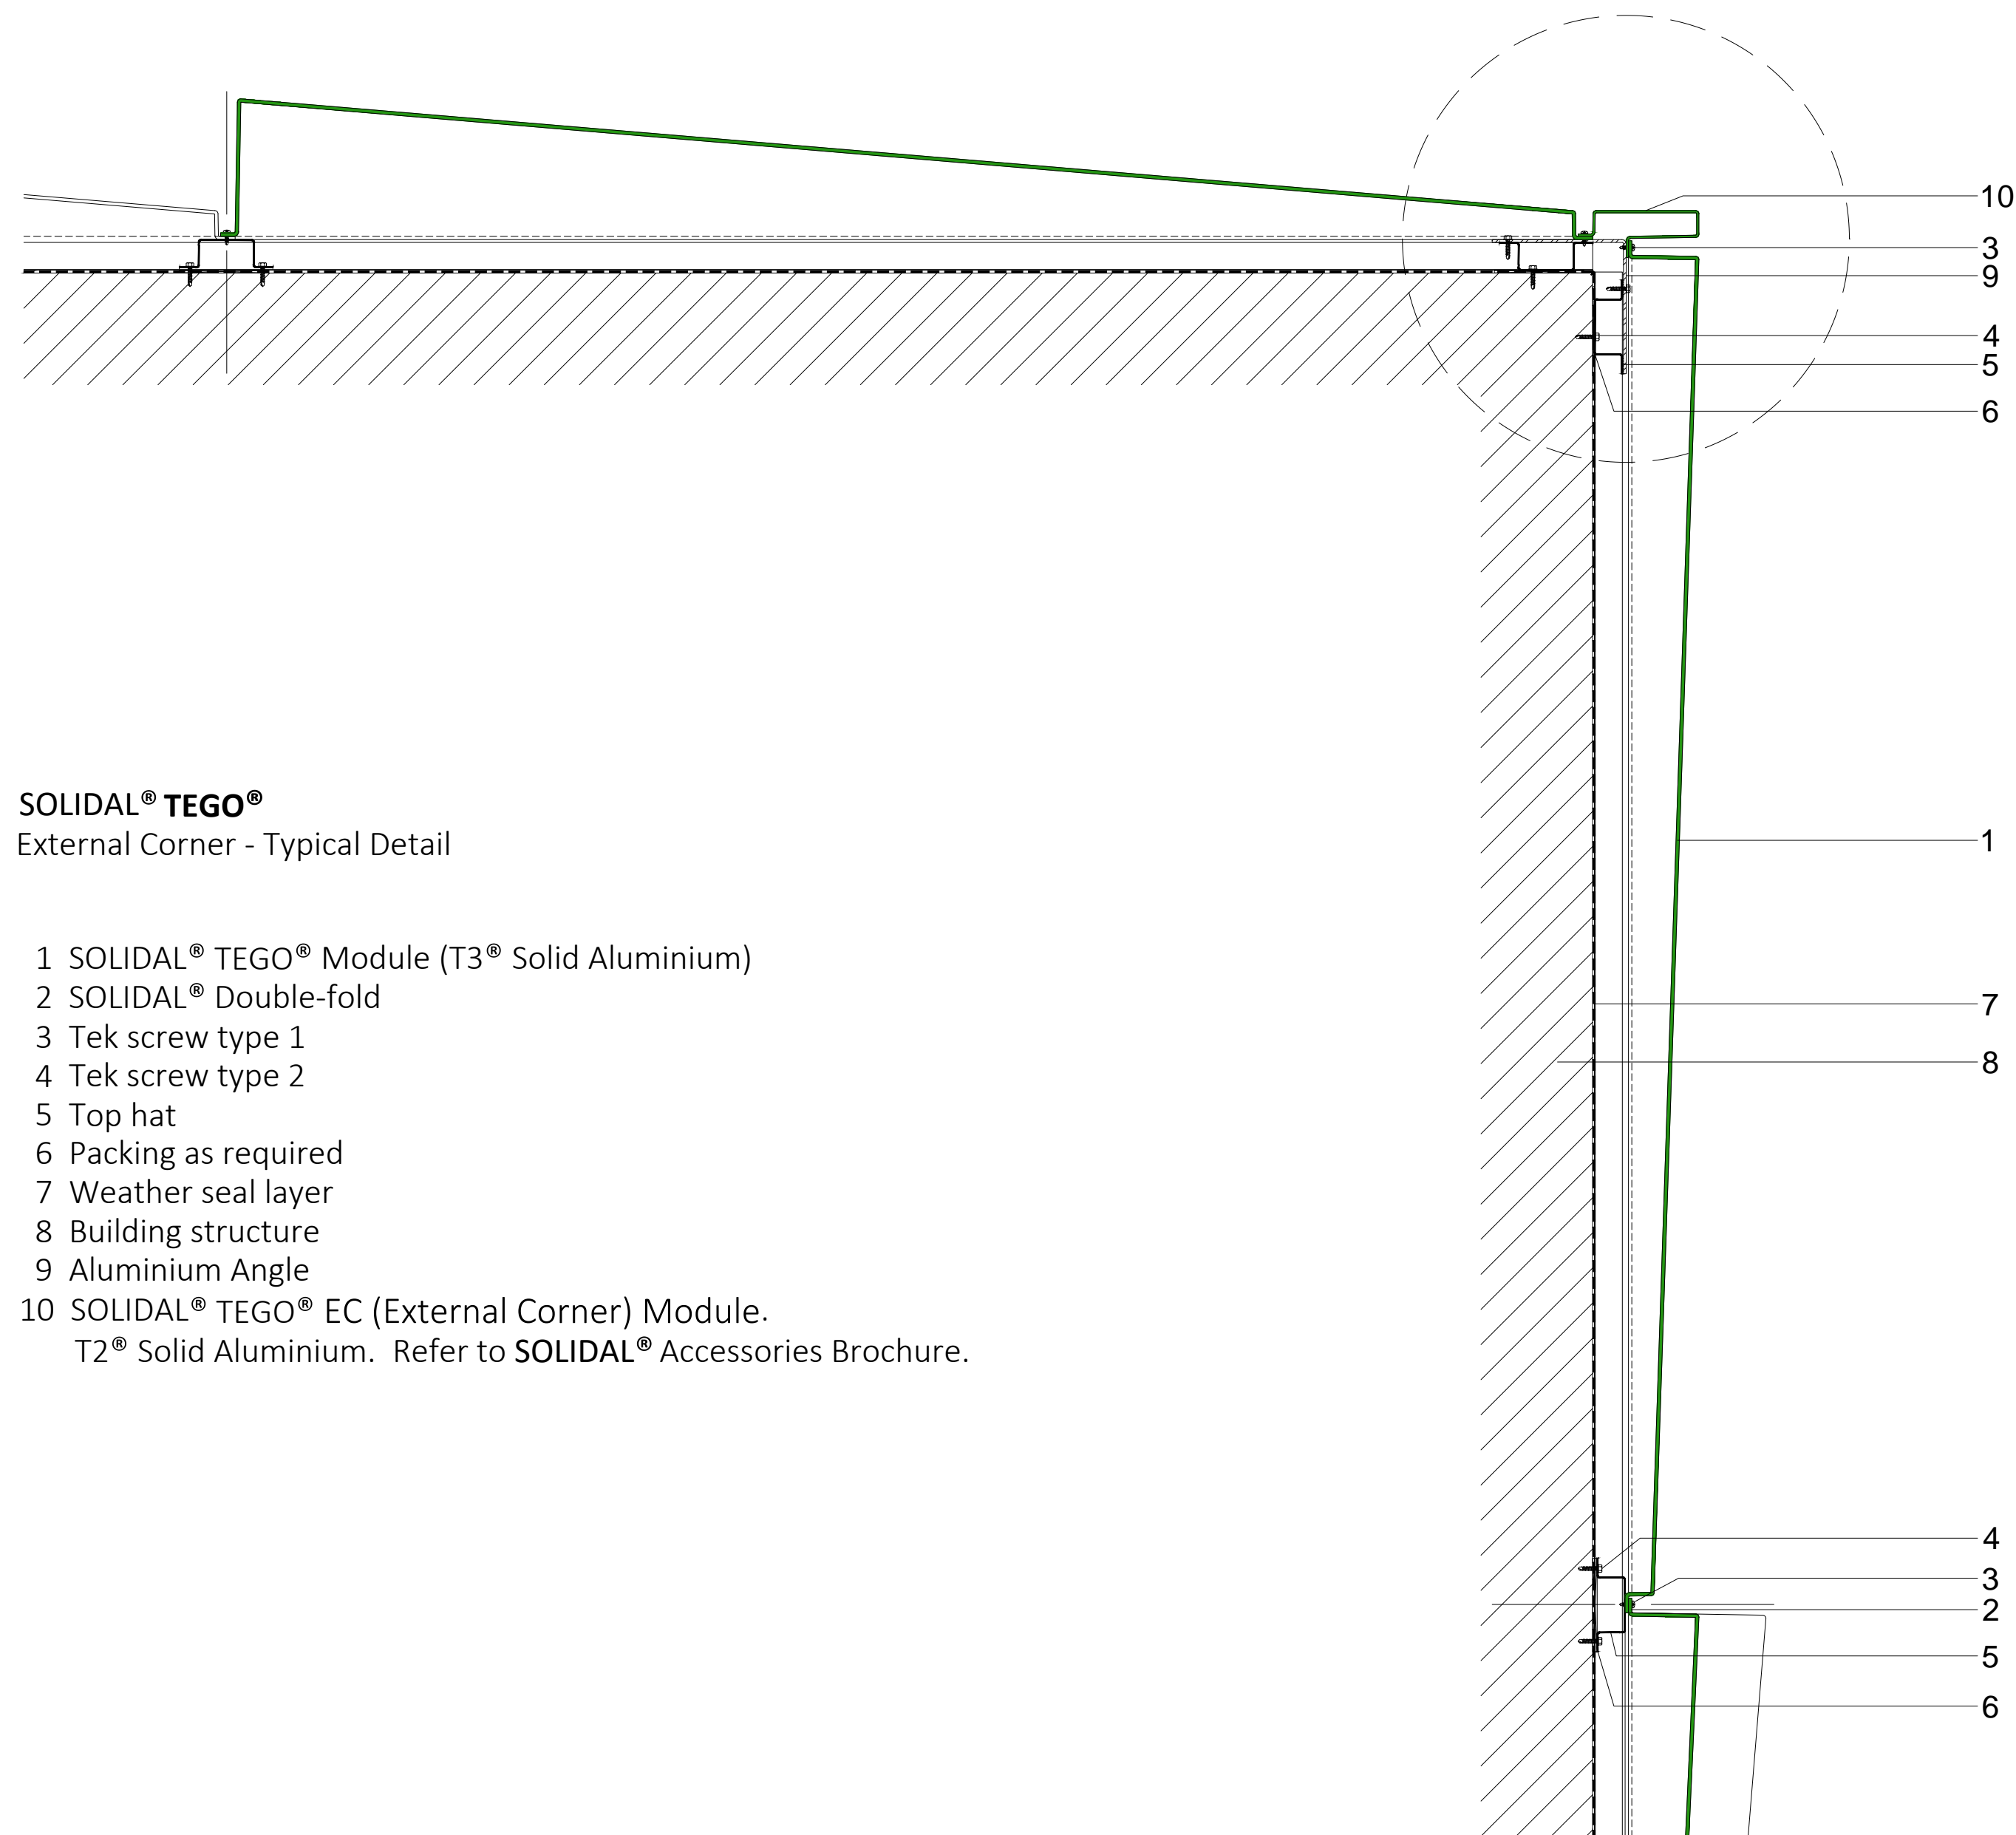


SOLIDAL® **TEGO®**  
External Corner - Typical Detail

- 1 SOLIDAL® TEGO® Module (T3® Solid Aluminium)
- 2 SOLIDAL® Double-fold
- 3 Tek screw type 1
- 4 Tek screw type 2
- 5 Top hat
- 6 Packing as required
- 7 Weather seal layer
- 8 Building structure
- 9 Aluminium Angle
- 10 SOLIDAL® TEGO® EC (External Corner) Module.  
T2® Solid Aluminium. Refer to SOLIDAL® Accessories Brochure.

TEGO® External Corner  
1 : 5

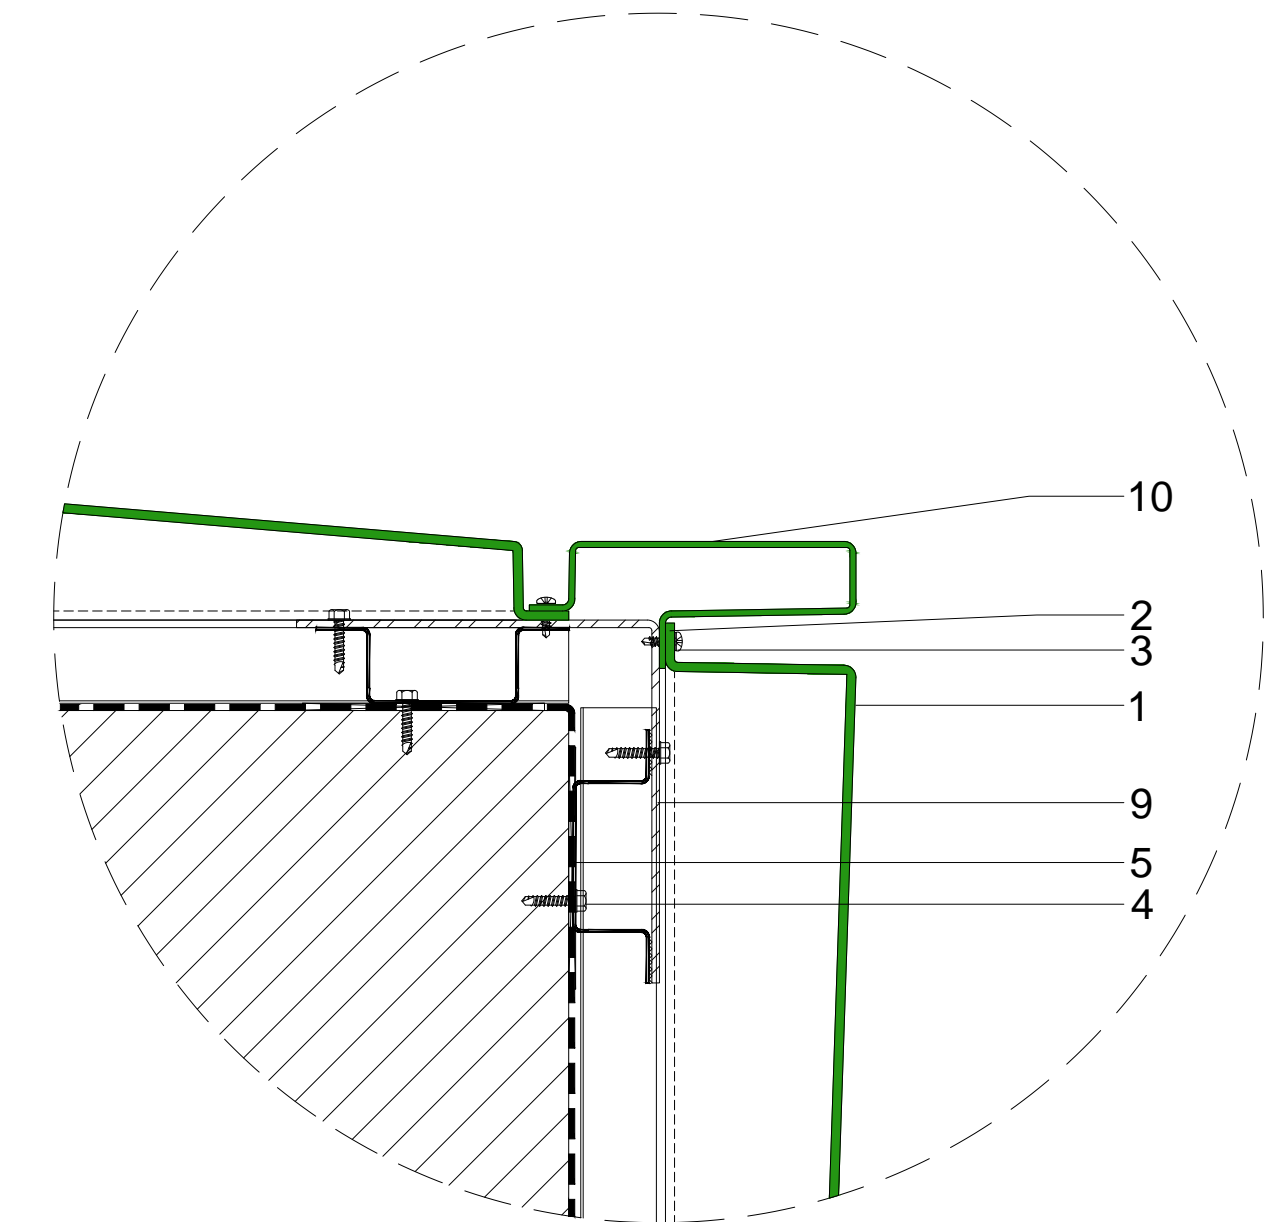

TEGO® External Corner (EC) Module  
1 : 2

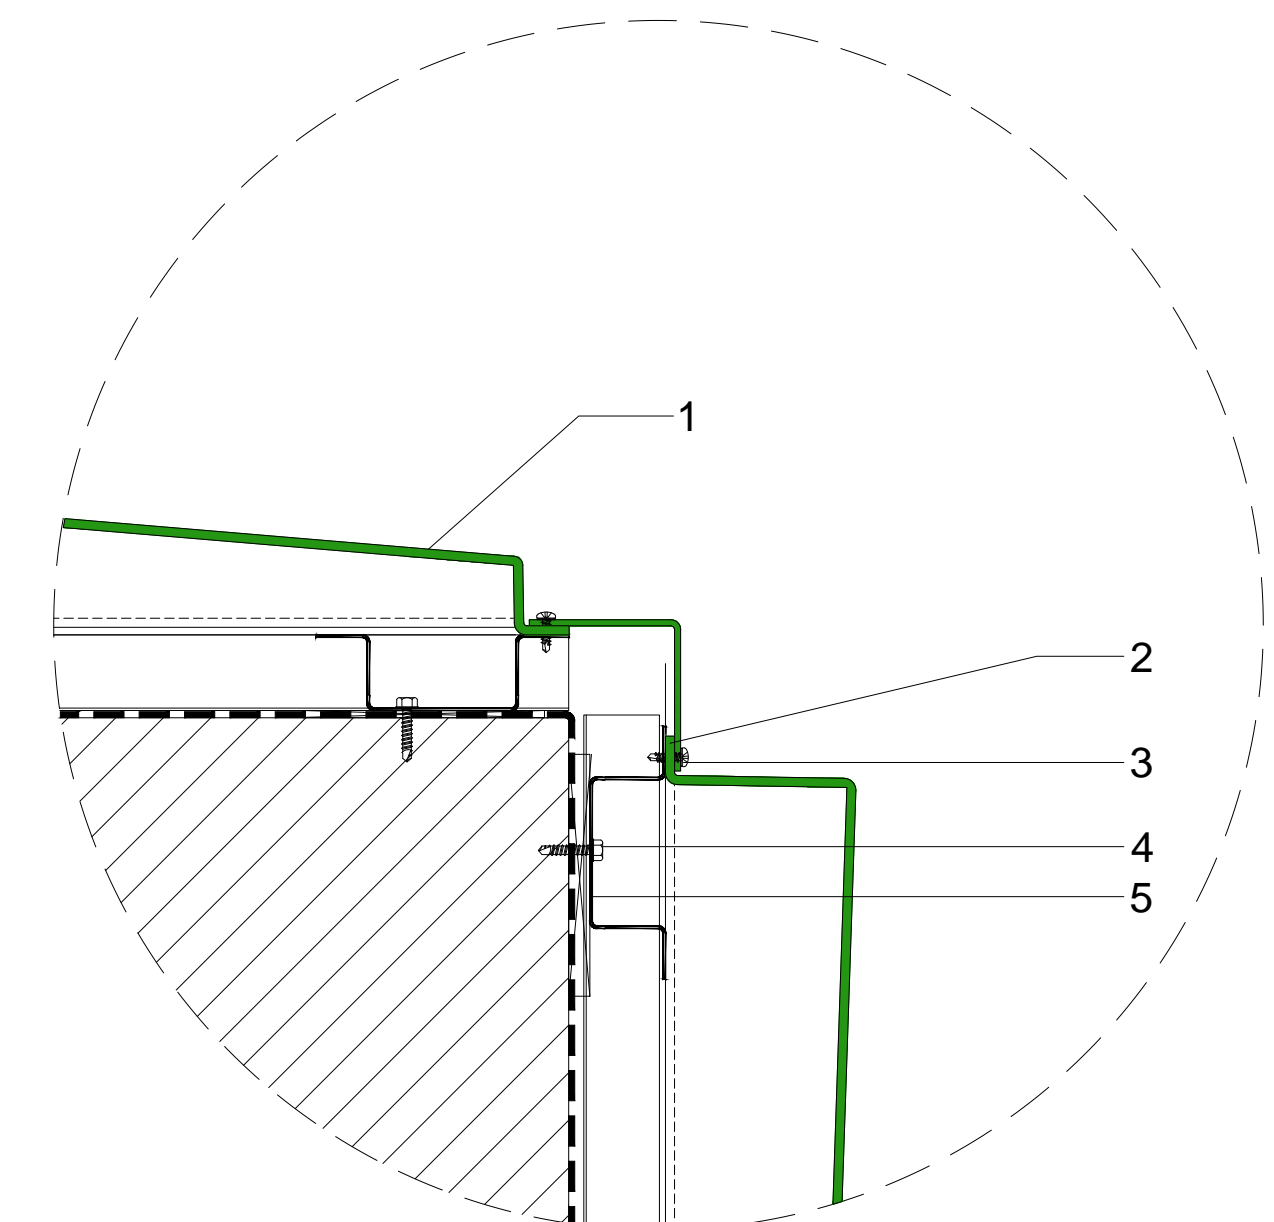

TEGO® External Corner - Optional Detail  
1 : 2

**NOTE:**

All design related drawings and concepts are property of SOLIDAL®.  
Protected under Copyright Law.

PAGE:

7

DWG NAME:

SOLIDAL® TEGO® Tapered R  
External Corner Detail

SCALE:

1 : 1 @ A1

DATE:


20 / MAR / 2023

**TEGO®**  
BY SOLIDAL


**SOLIDAL®**

SOLIDAL® TEGO®  
Typical Soffit Detail


- 1 SOLIDAL® TEGO® Module (T3® Solid Aluminium)
- 2 SOLIDAL® Double-fold
- 3 Tek screw type 1
- 4 Tek screw type 2
- 5 Top hat
- 6 Packing as required
- 7 Weather seal layer
- 8 Building structure
- 9 Aluminium Angle 120x120mm
- 10 SOLIDAL® TEGO® EC (External Corner) Module.  
T2® Solid Aluminium. Refer to SOLIDAL® Accessories Brochure.

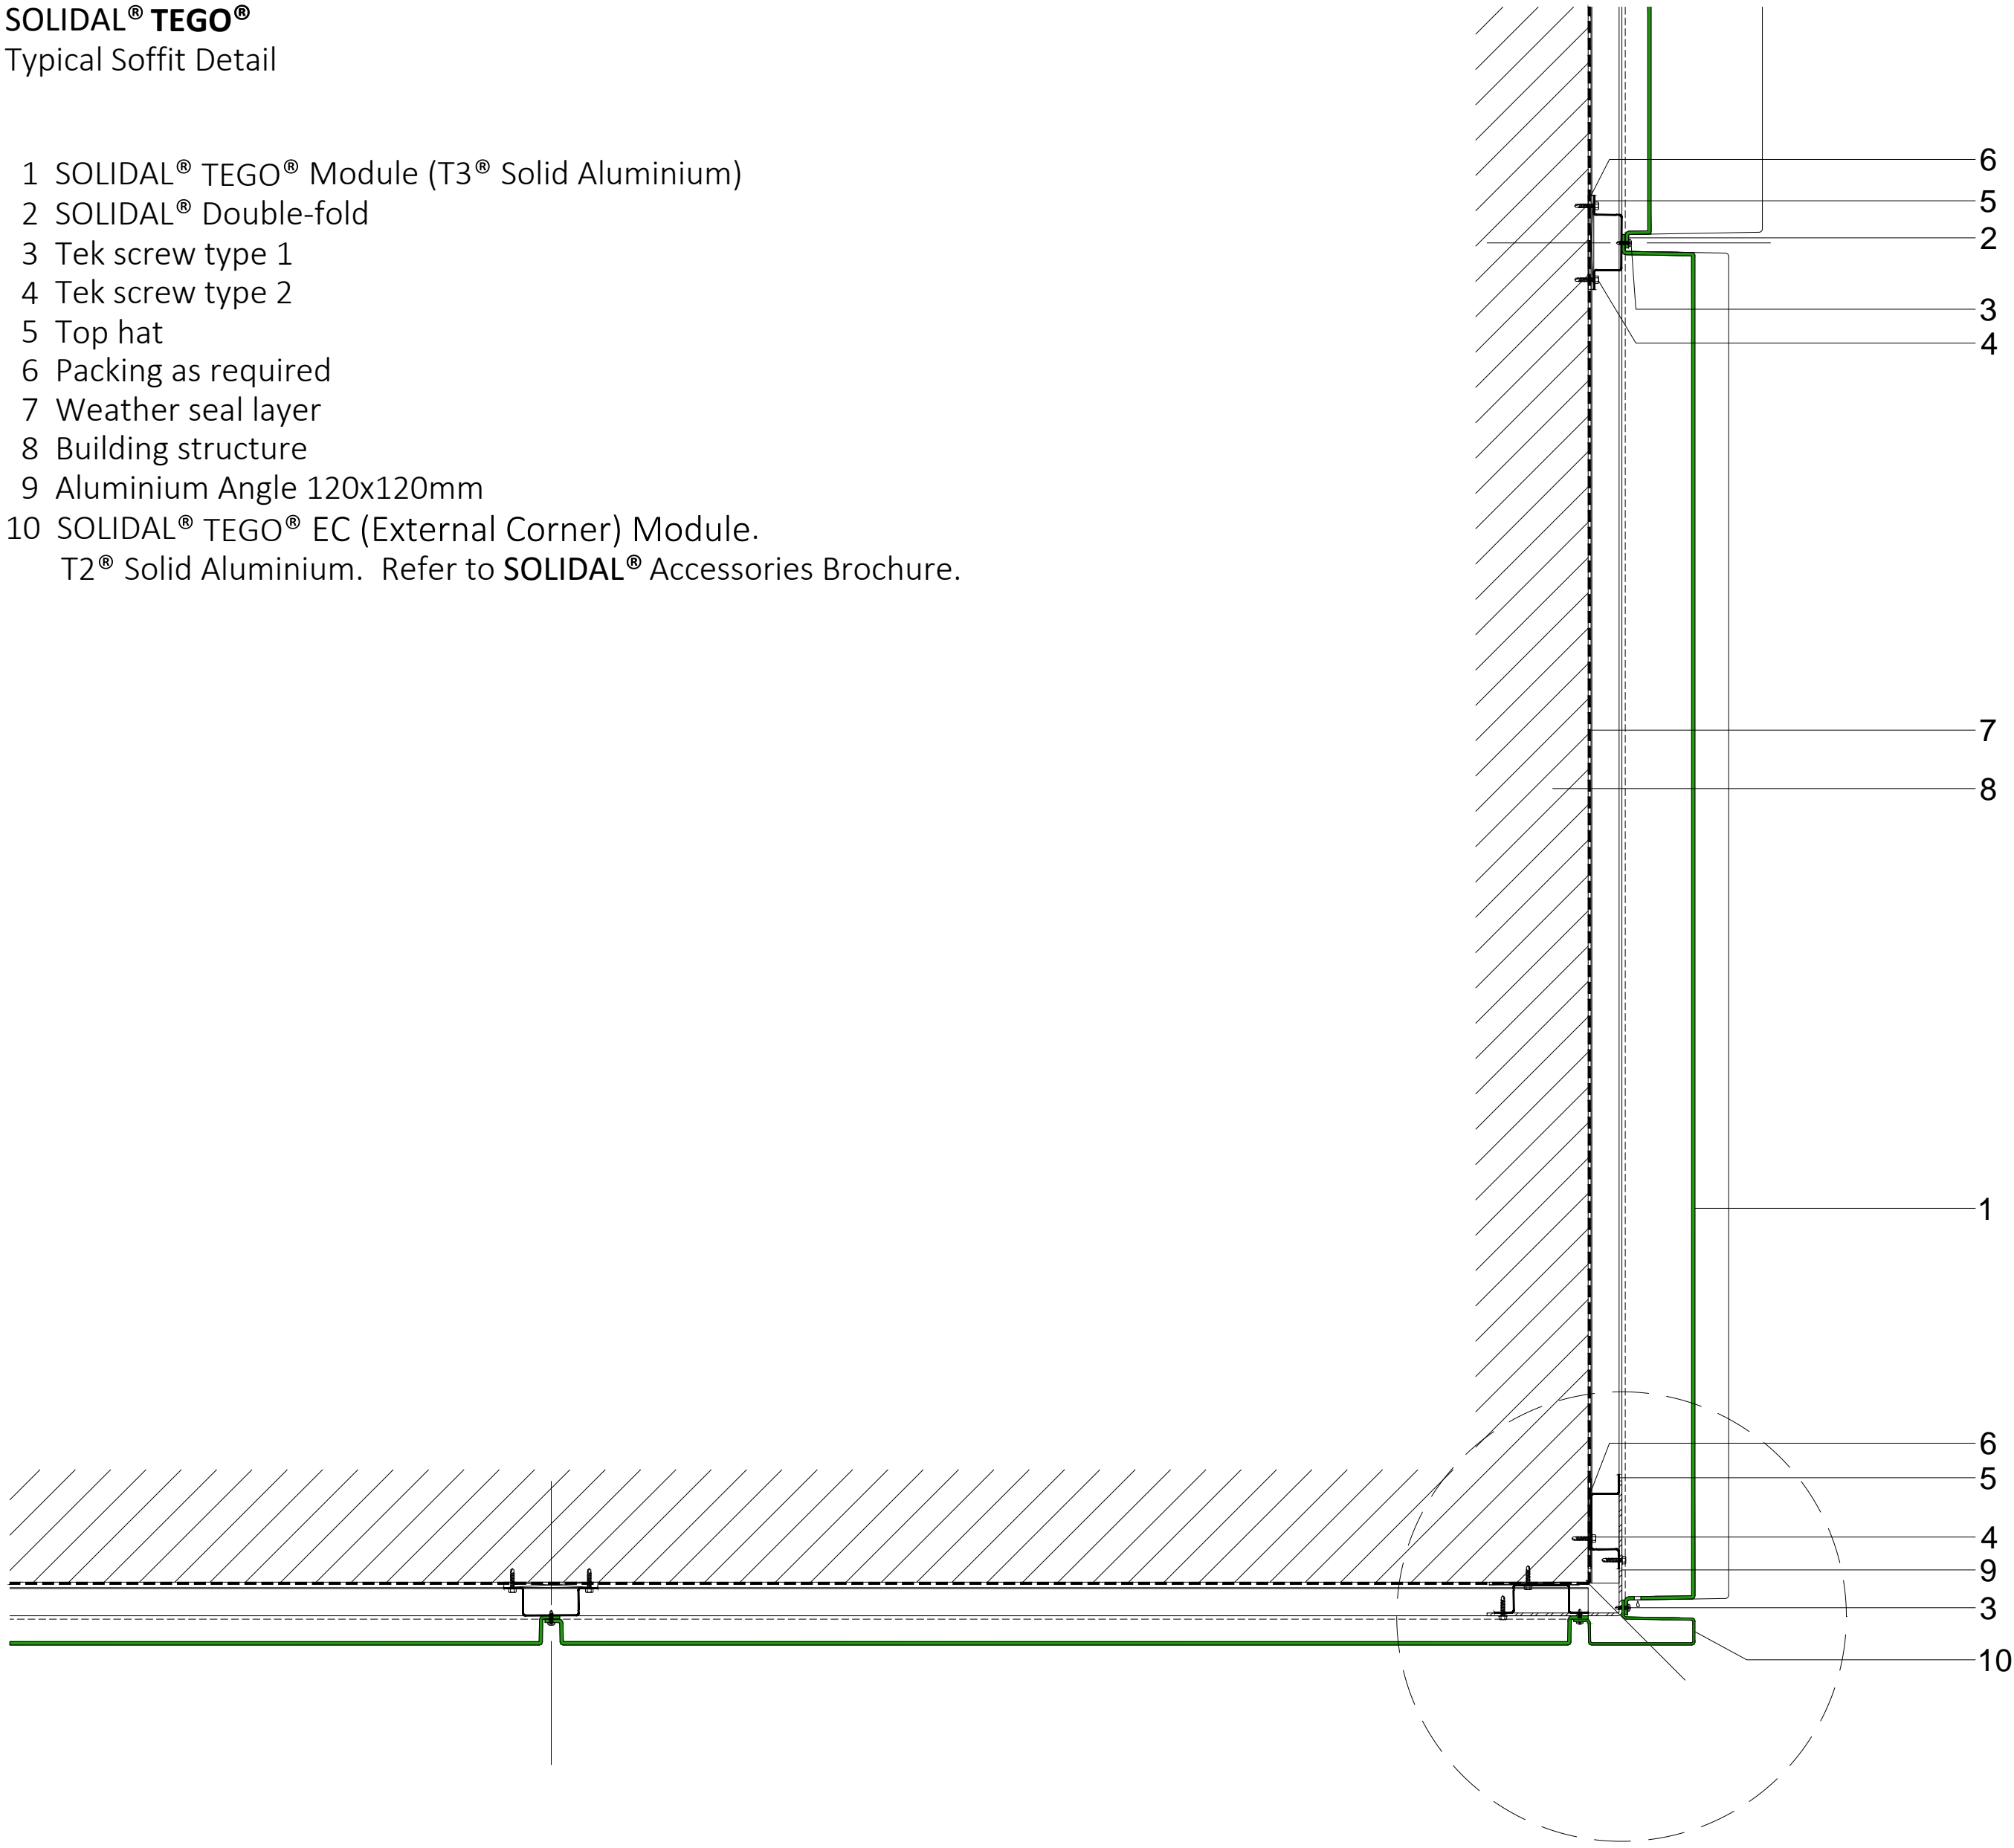

TEGO® Soffit Detail  
1 : 5

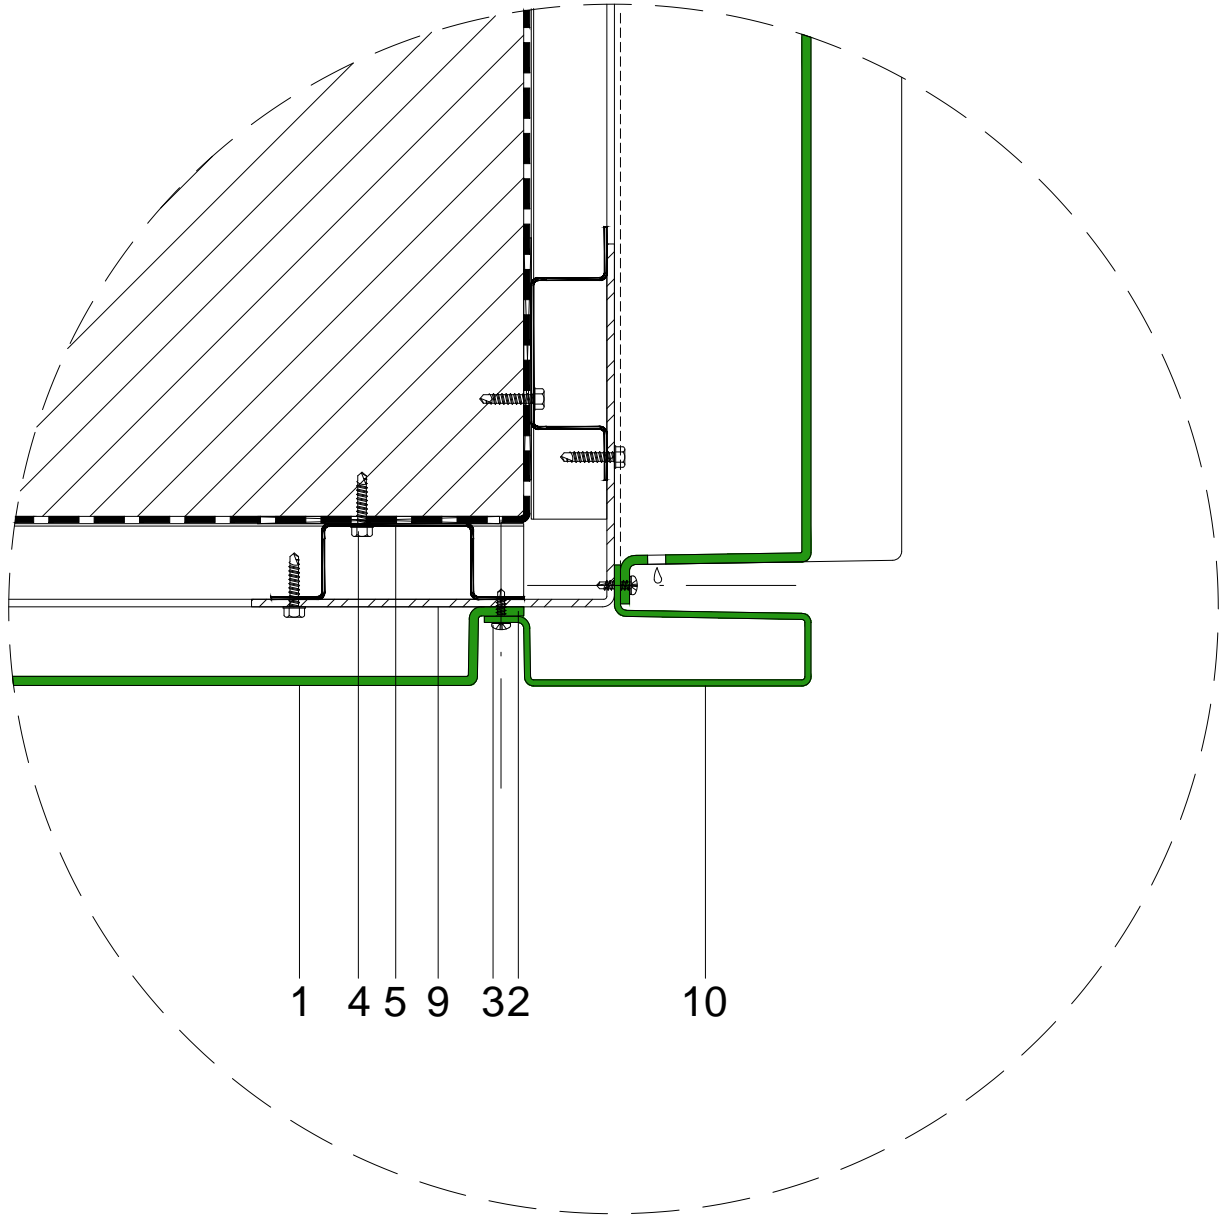


TEGO® Soffit Detail with External Corner (EC) Module  
1 : 2

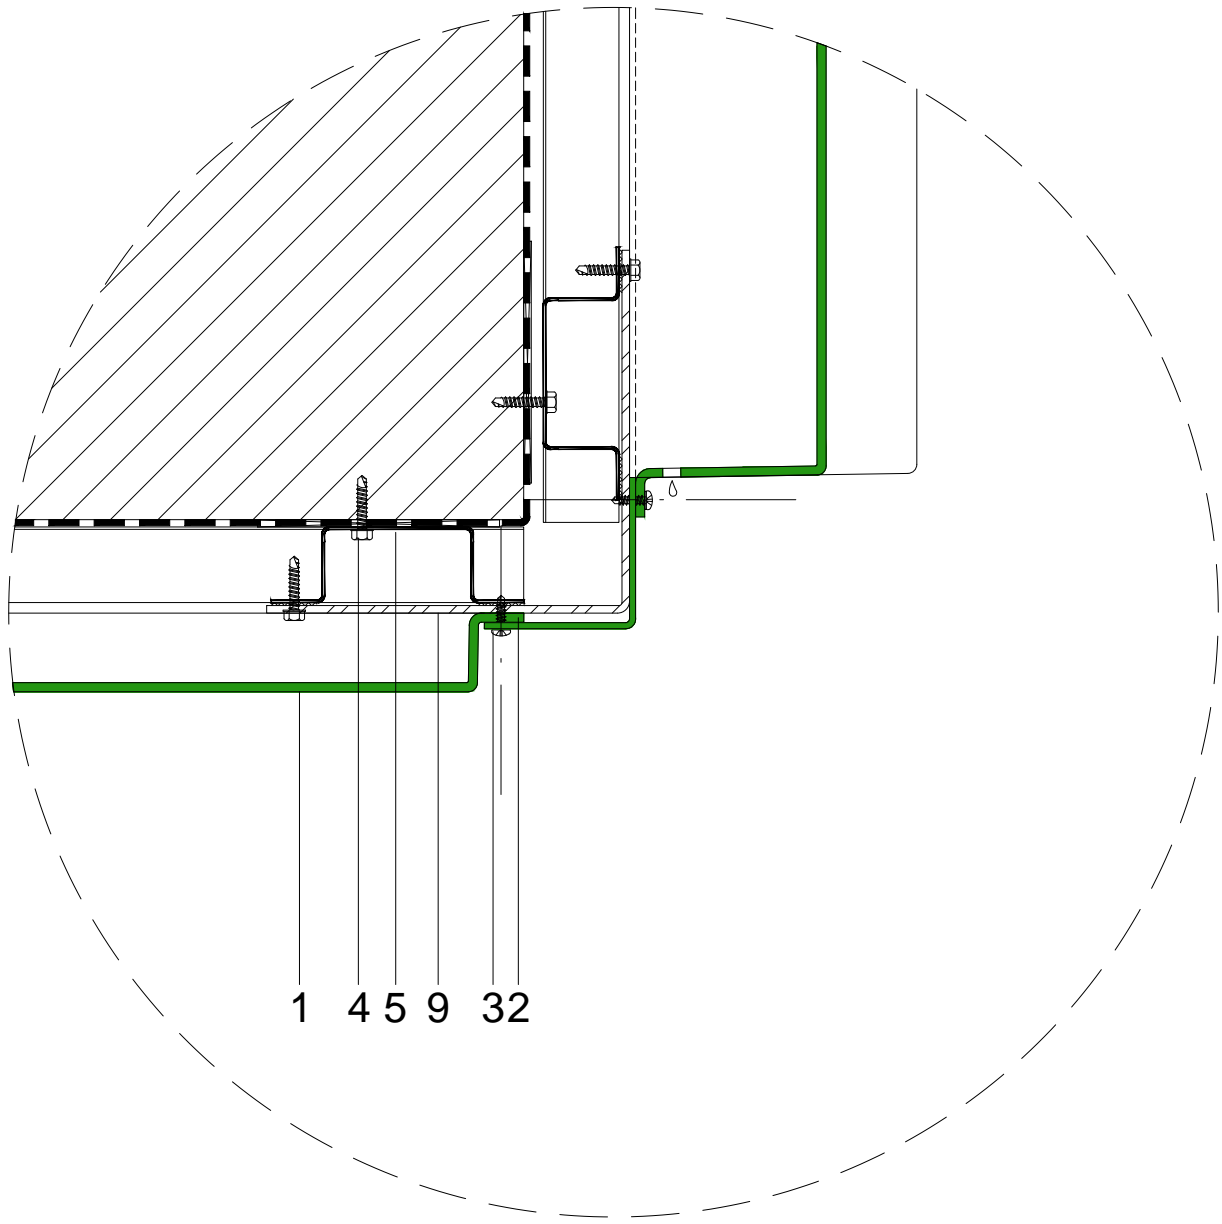


TEGO® Soffit - Optional Detail  
1 : 2

SOLIDAL® TEGO®  
Typical Soffit Detail

- 1 SOLIDAL® TEGO® Module (T3® Solid Aluminium)
- 2 SOLIDAL® Double-fold
- 3 Tek screw type 1
- 4 Tek screw type 2
- 5 Top hat
- 6 Packing as required
- 7 Weather seal layer
- 8 Building structure
- 9 Aluminium Angle 120x120mm
- 10 SOLIDAL® TEGO® EC (External Corner) Module.  
T2® Solid Aluminium. Refer to SOLIDAL® Accessories Brochure.

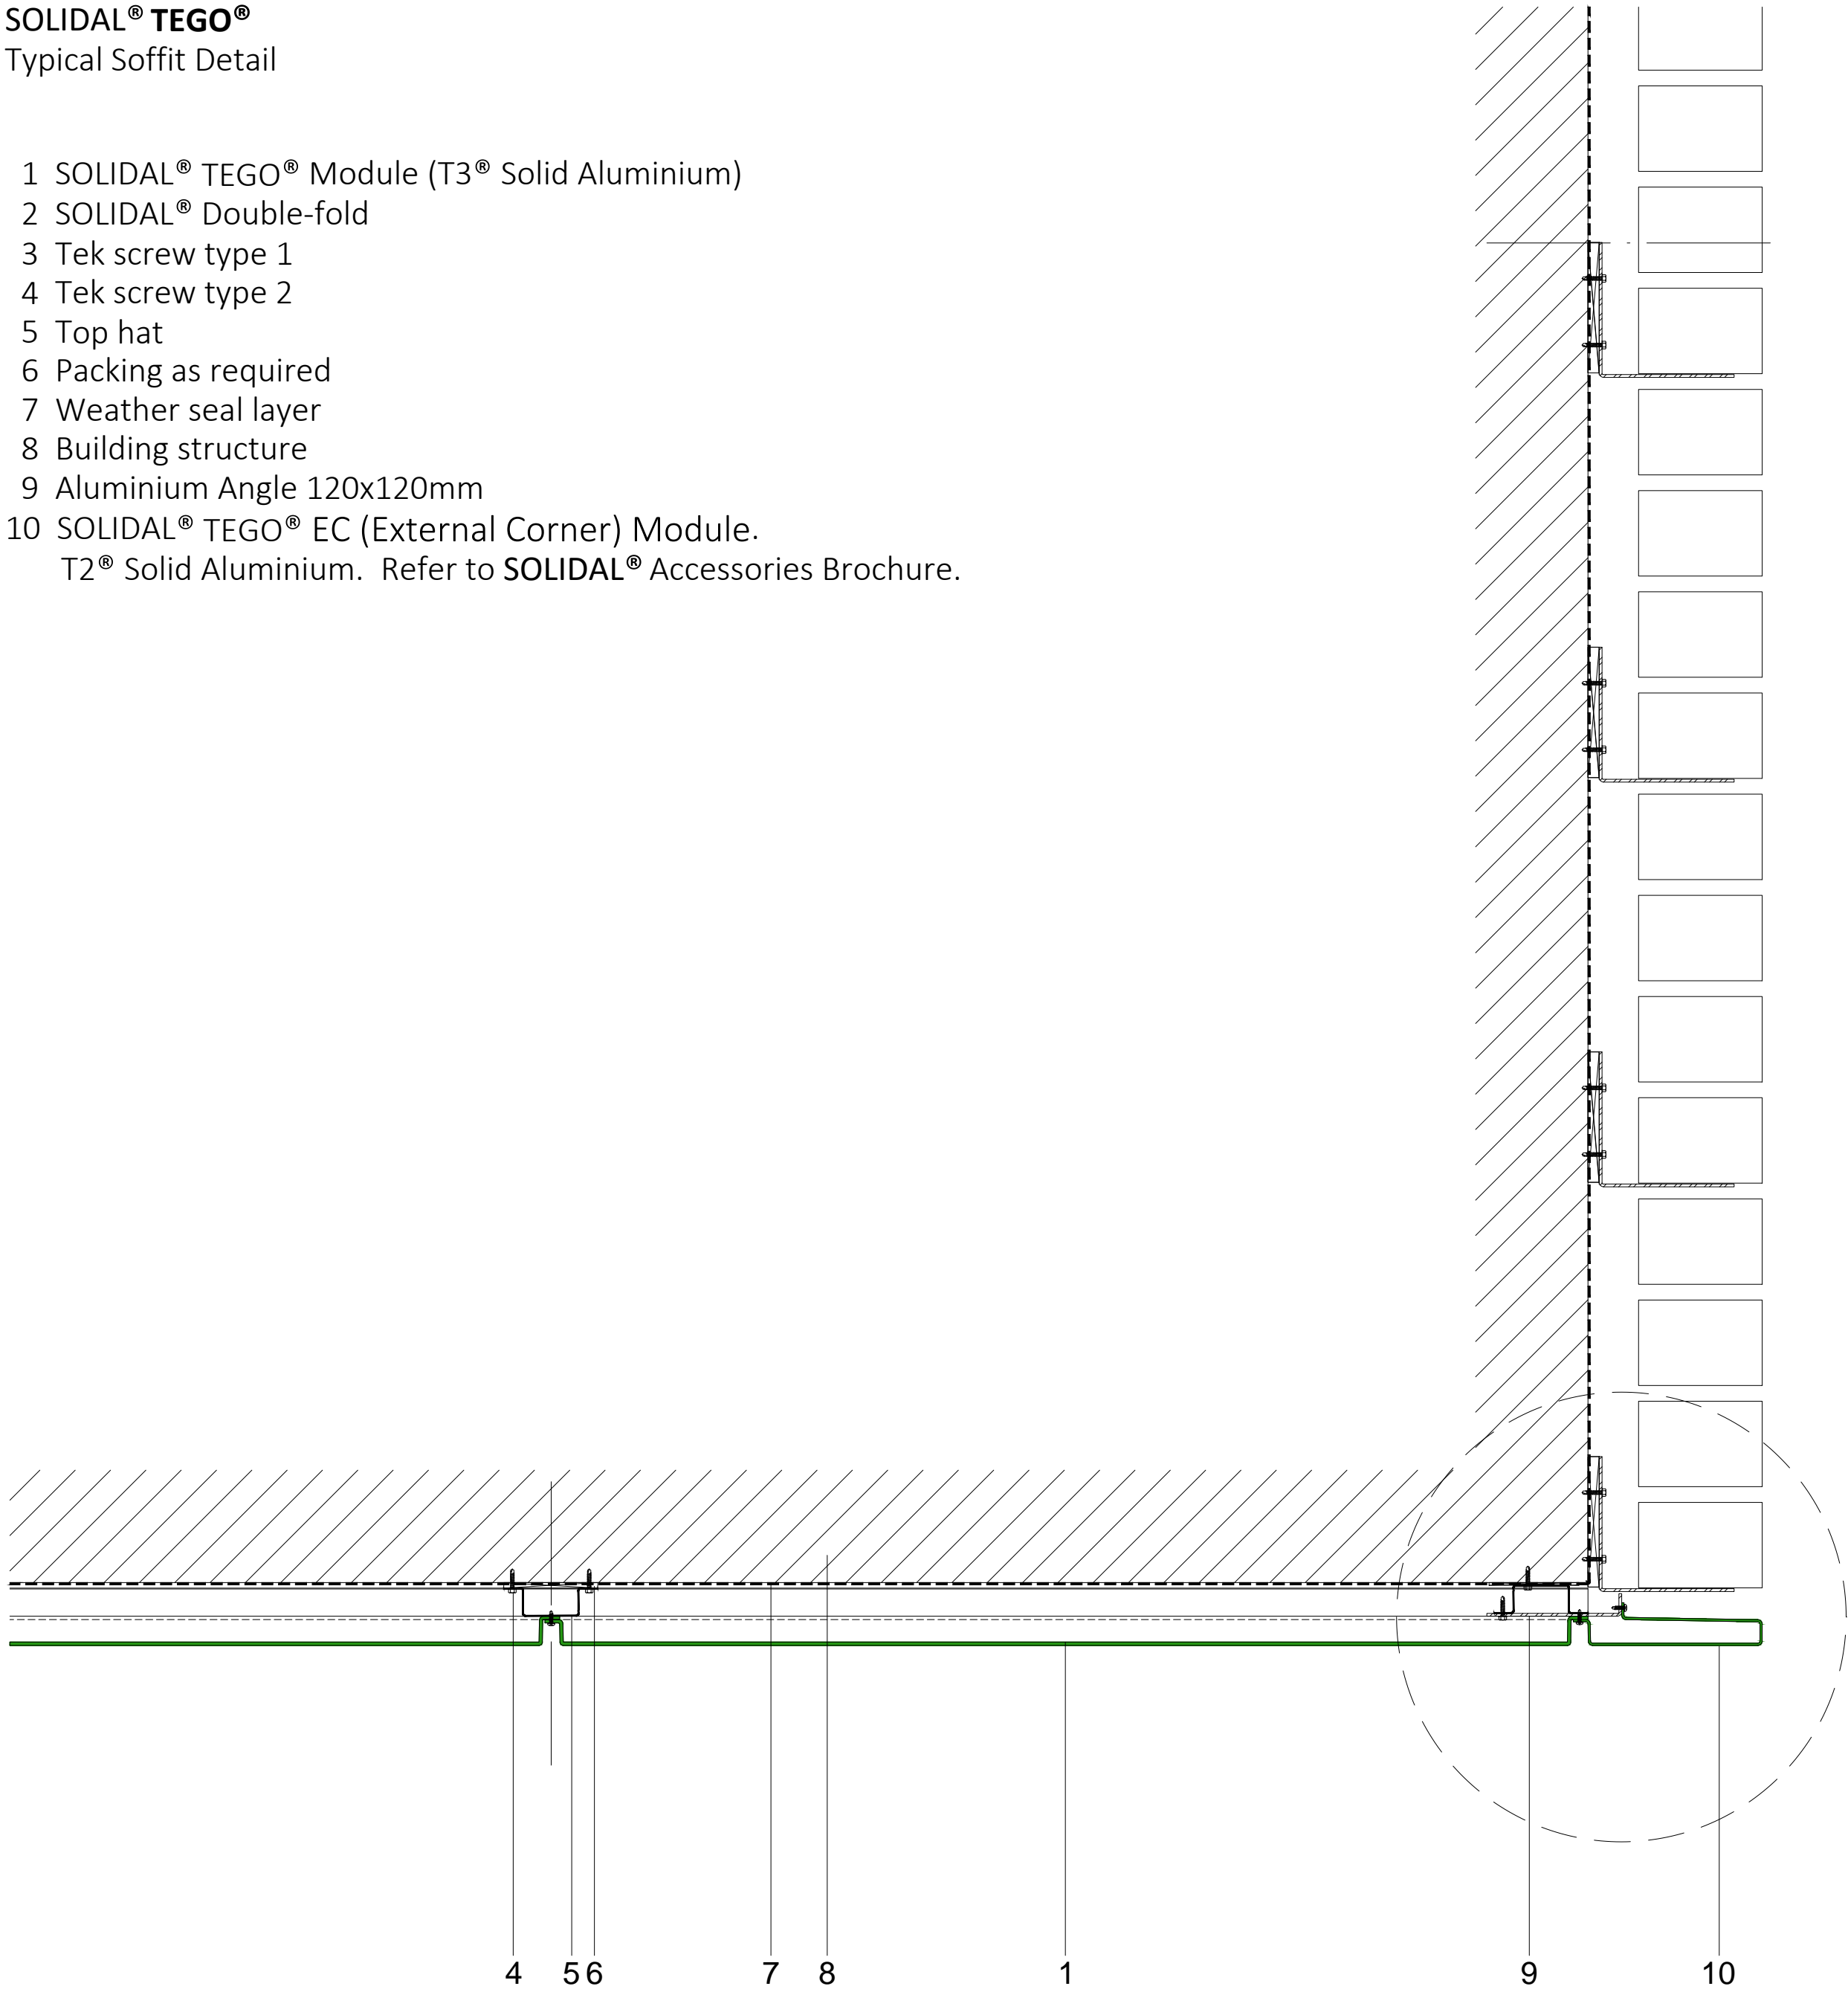

TEGO® Soffit Detail  
1 : 5

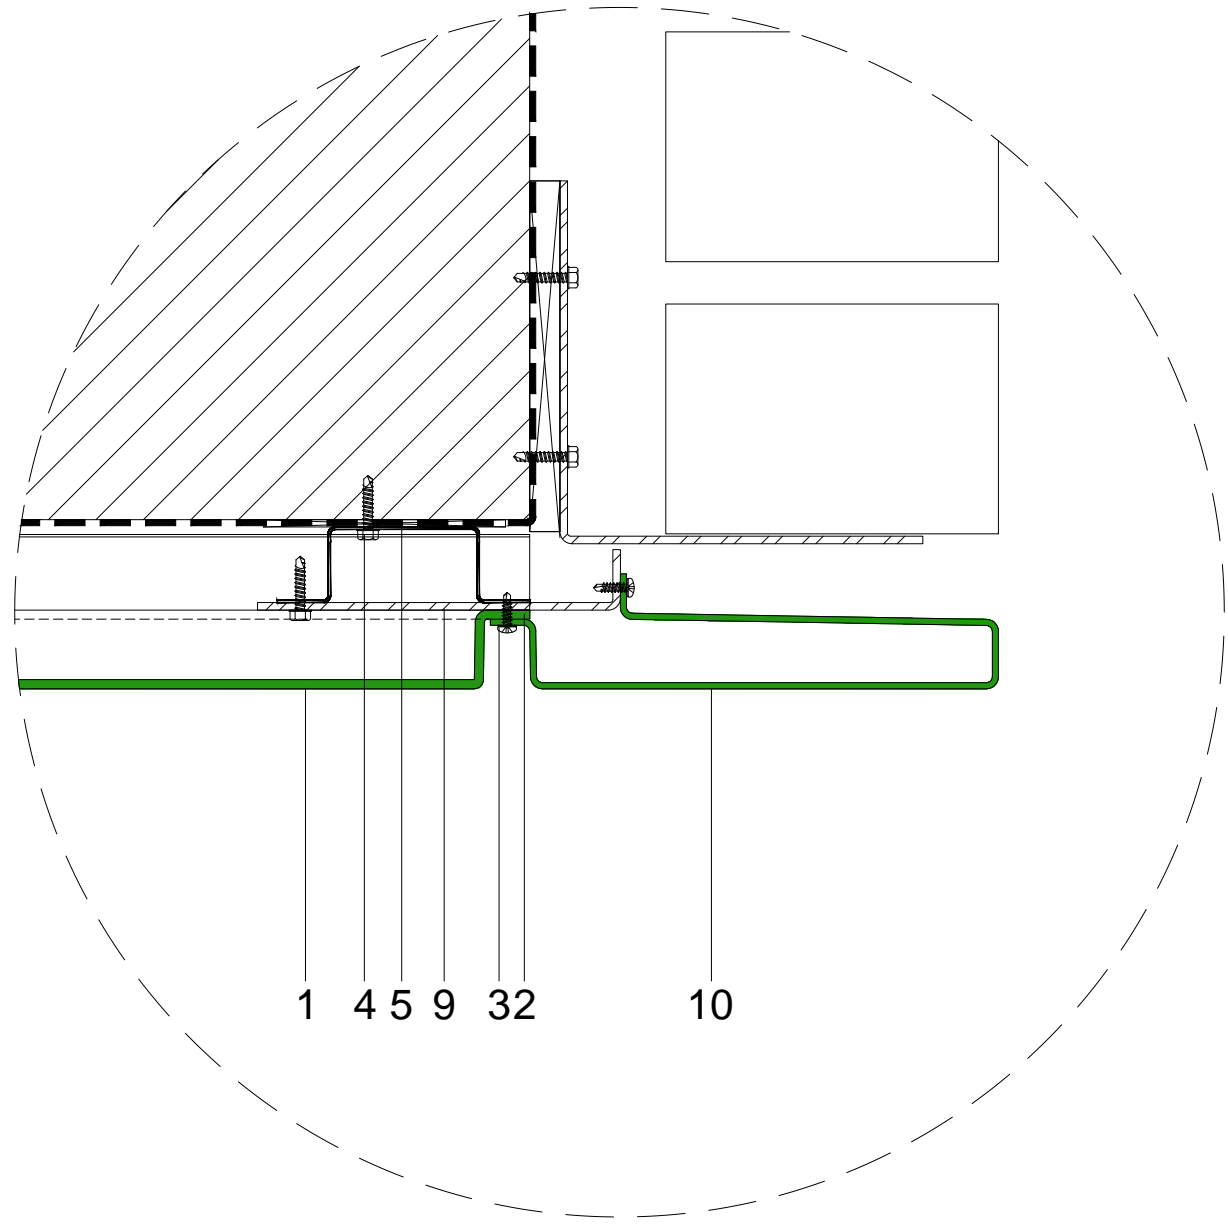

TEGO® Soffit Detail with External Corner (EC) Module  
1 : 2

NOTE:

All design related drawings and concepts are property of SOLIDAL®.  
Protected under Copyright Law.

PAGE:

9

DWG NAME:

SOLIDAL® TEGO® Tapered R  
Soffit Detail


SCALE:

1 : 1 @ A1

DATE:

20 / MAR / 2023


TEGO®  
BY SOLIDAL®  
SOLIDAL®

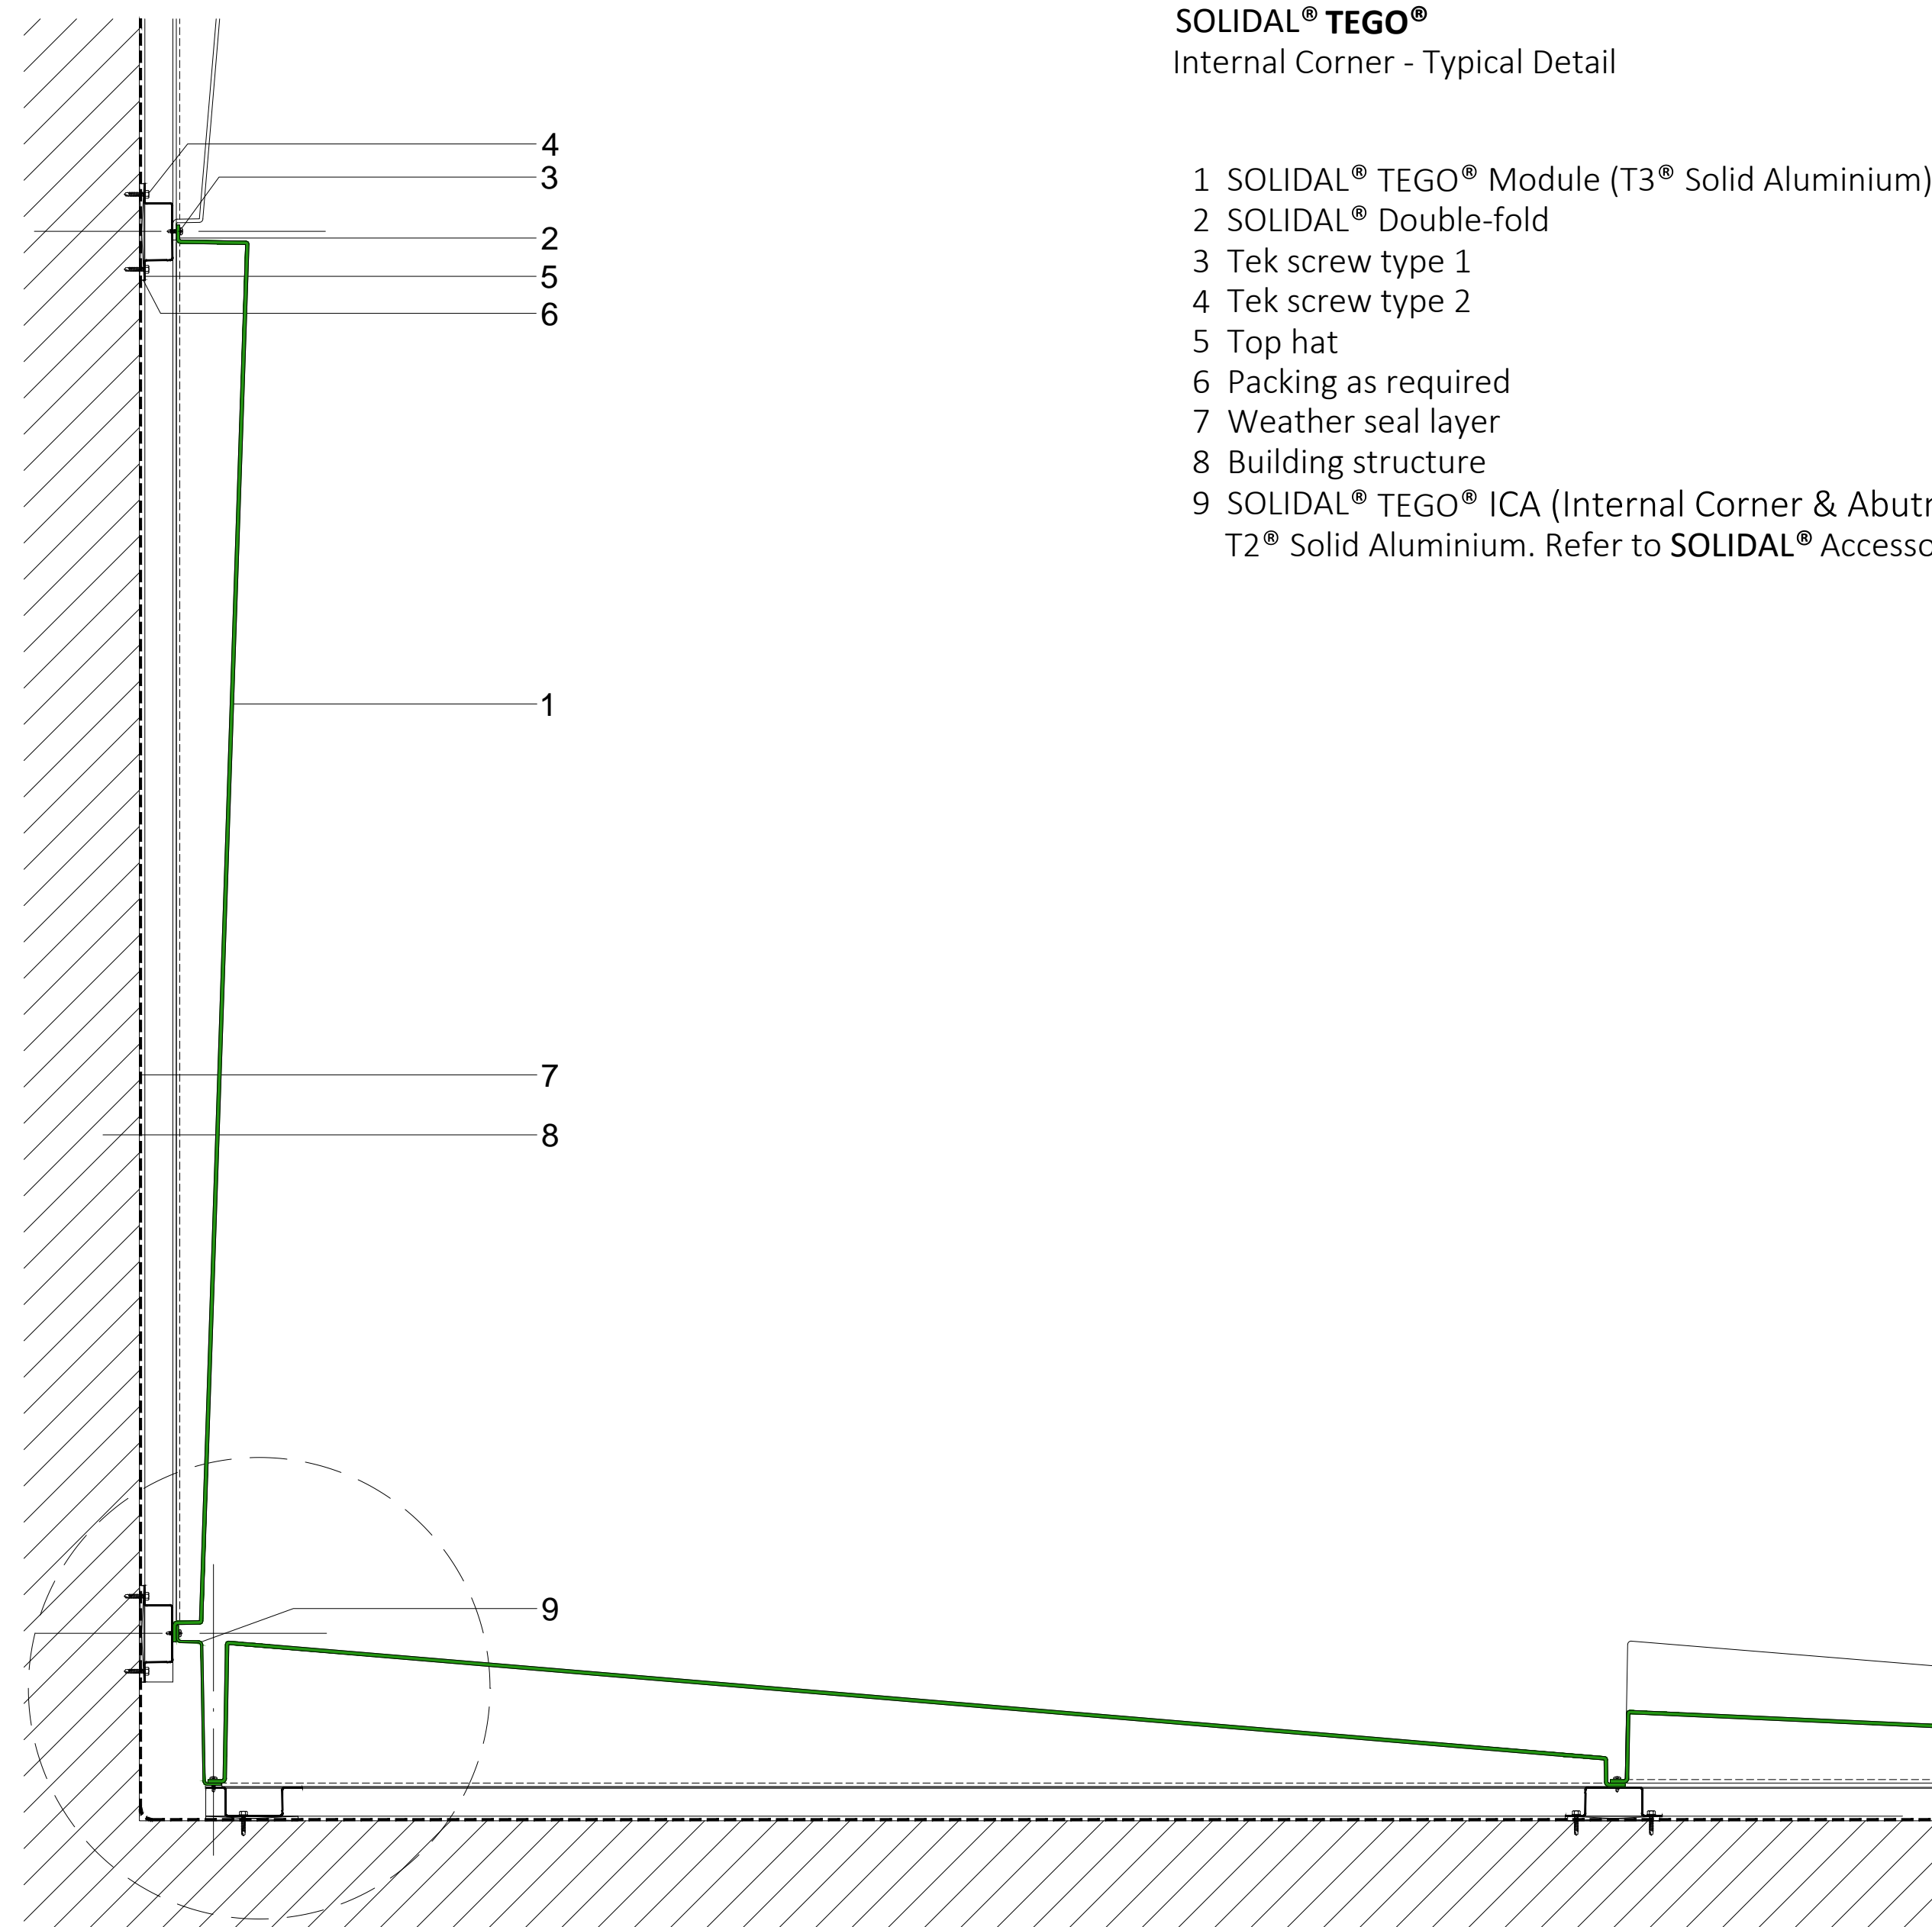


**SOLIDAL® TEGO®**  
Internal Corner - Typical Detail

- 1 SOLIDAL® TEGO® Module (T3® Solid Aluminium)
- 2 SOLIDAL® Double-fold
- 3 Tek screw type 1
- 4 Tek screw type 2
- 5 Top hat
- 6 Packing as required
- 7 Weather seal layer
- 8 Building structure
- 9 SOLIDAL® TEGO® ICA (Internal Corner & Abutment) Module. T2® Solid Aluminium. Refer to SOLIDAL® Accessories Brochure.

 **TEGO® Internal Corner**  
1 : 5

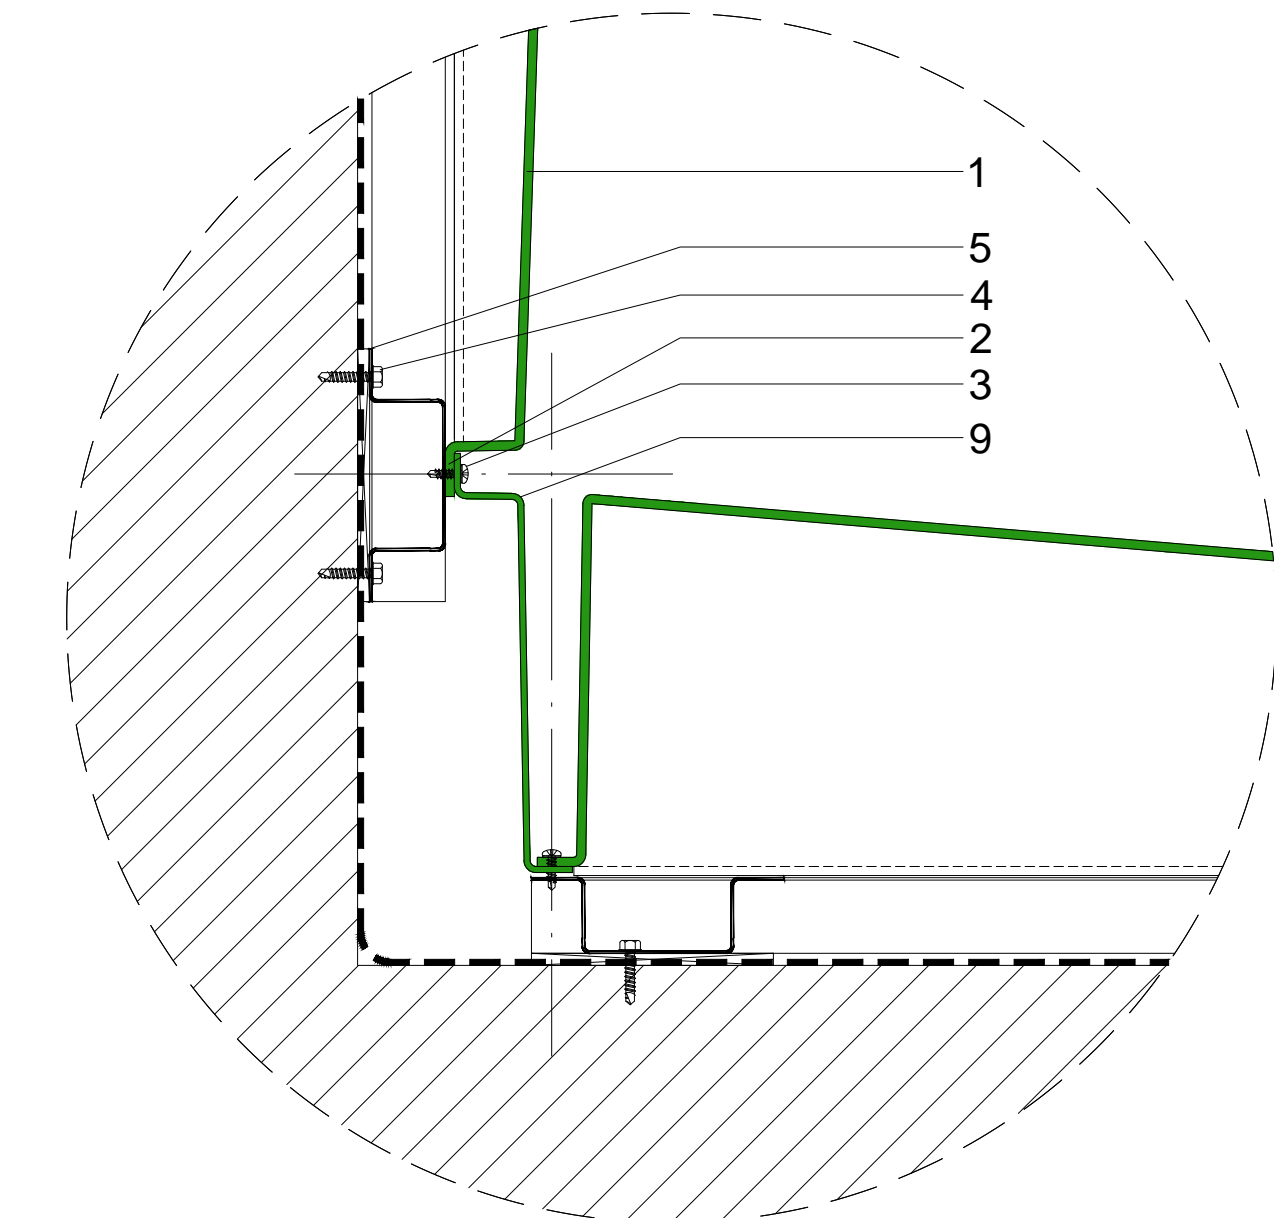

 **TEGO® Internal Corner & Abutment (ICA) Module**  
1 : 2

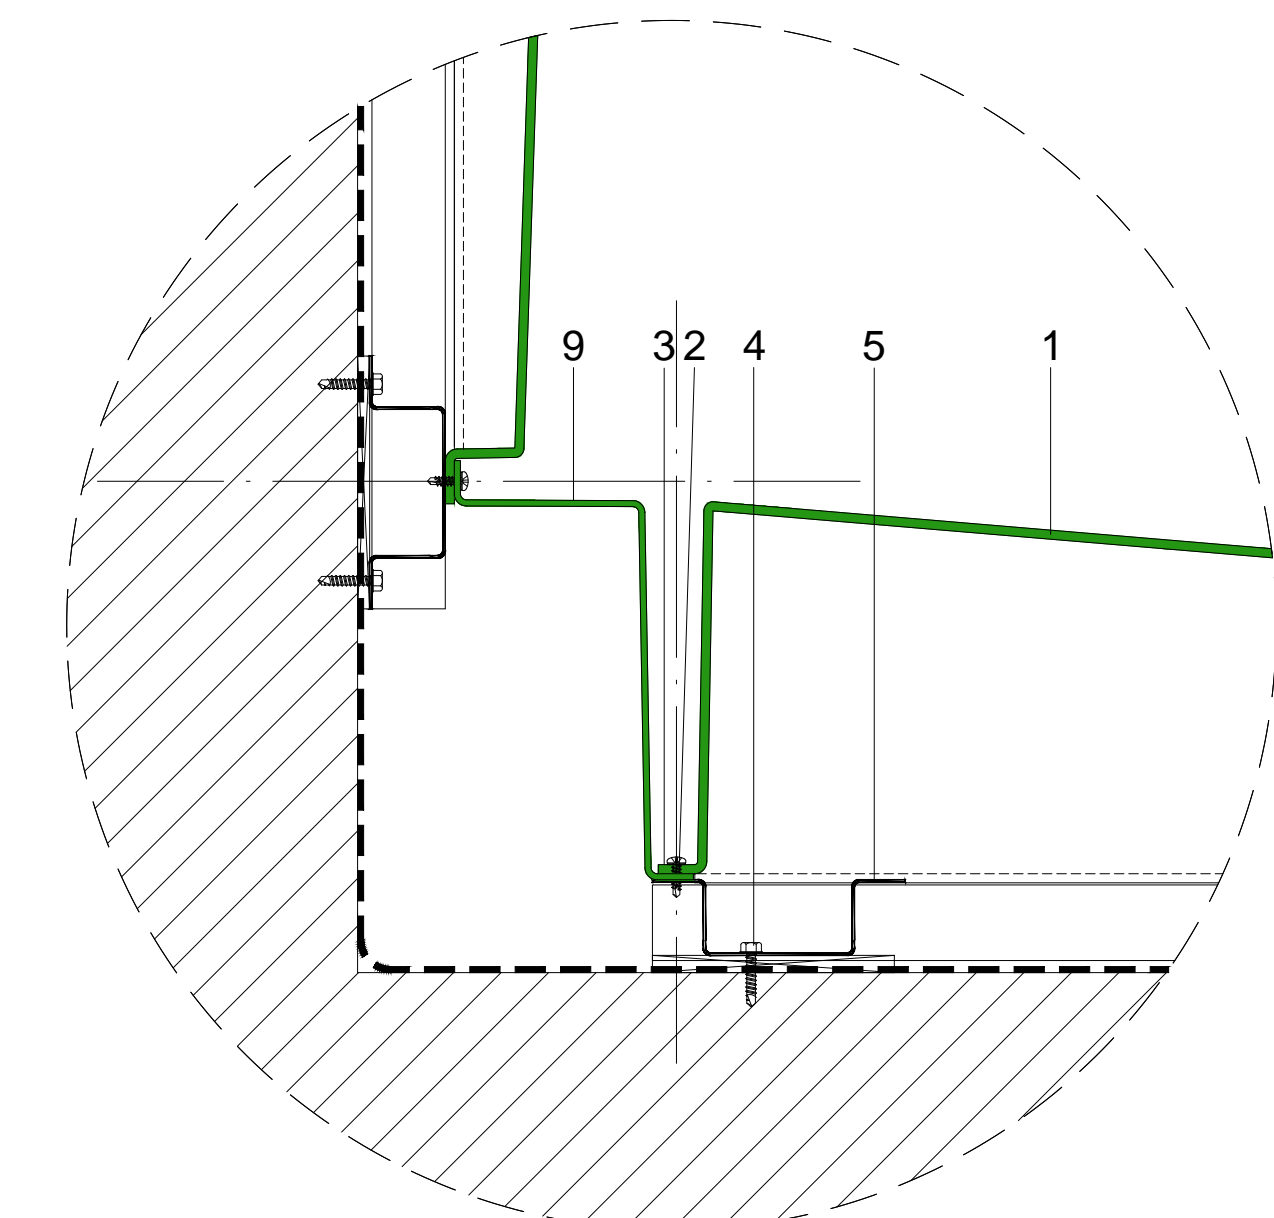

 **TEGO® Internal Corner - Optional Detail**  
1 : 2

**NOTE:**

All design related drawings and concepts are property of SOLIDAL®.  
Protected under Copyright Law.

**PAGE:**

**10**

**DWG NAME:**

SOLIDAL® TEGO® Tapered R  
Internal Corner Detail

**SCALE:**

1 : 1 @ A1


**DATE:**

20 / MAR / 2023


**TEGO®**  
BY SOLIDAL

**SOLIDAL®**




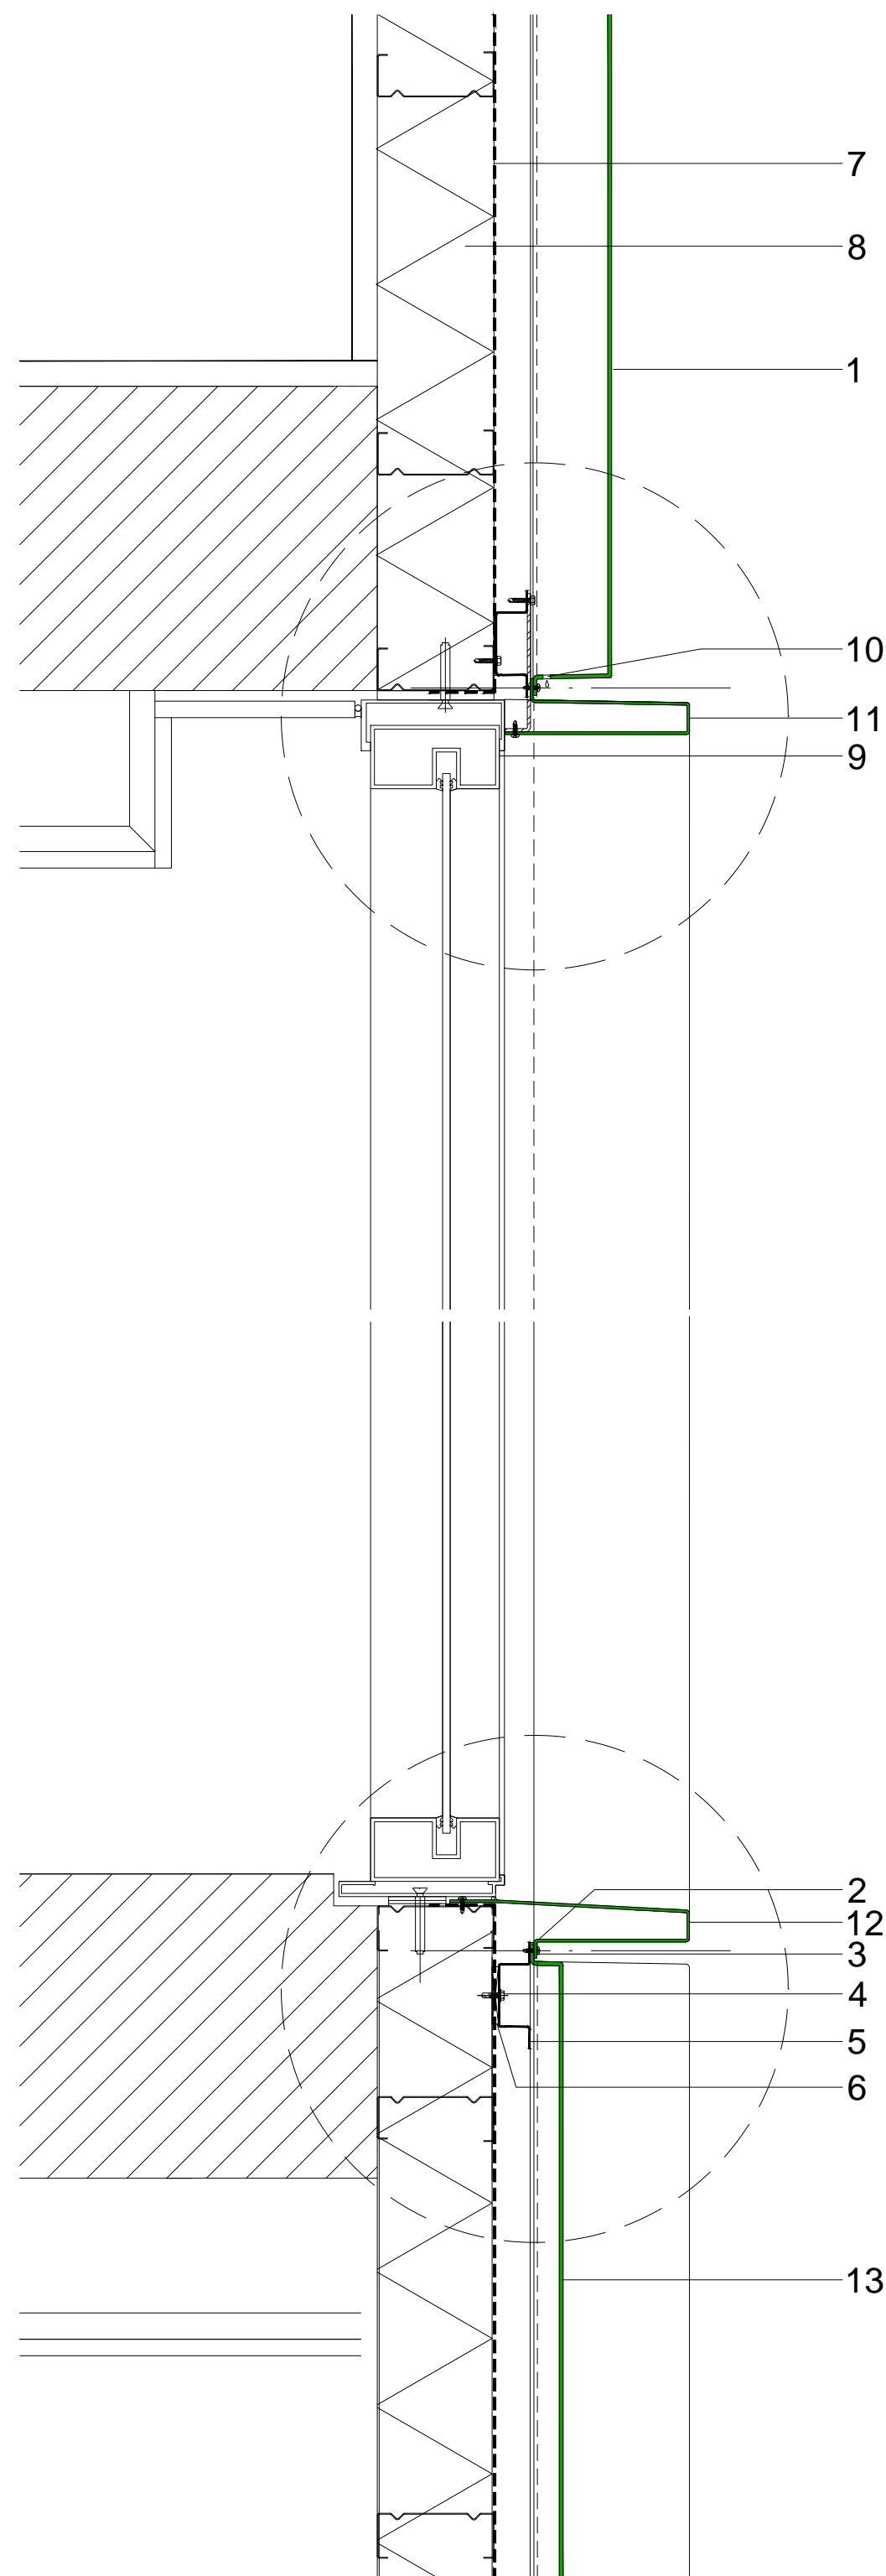


TEGO® Window Details  
1 : 5

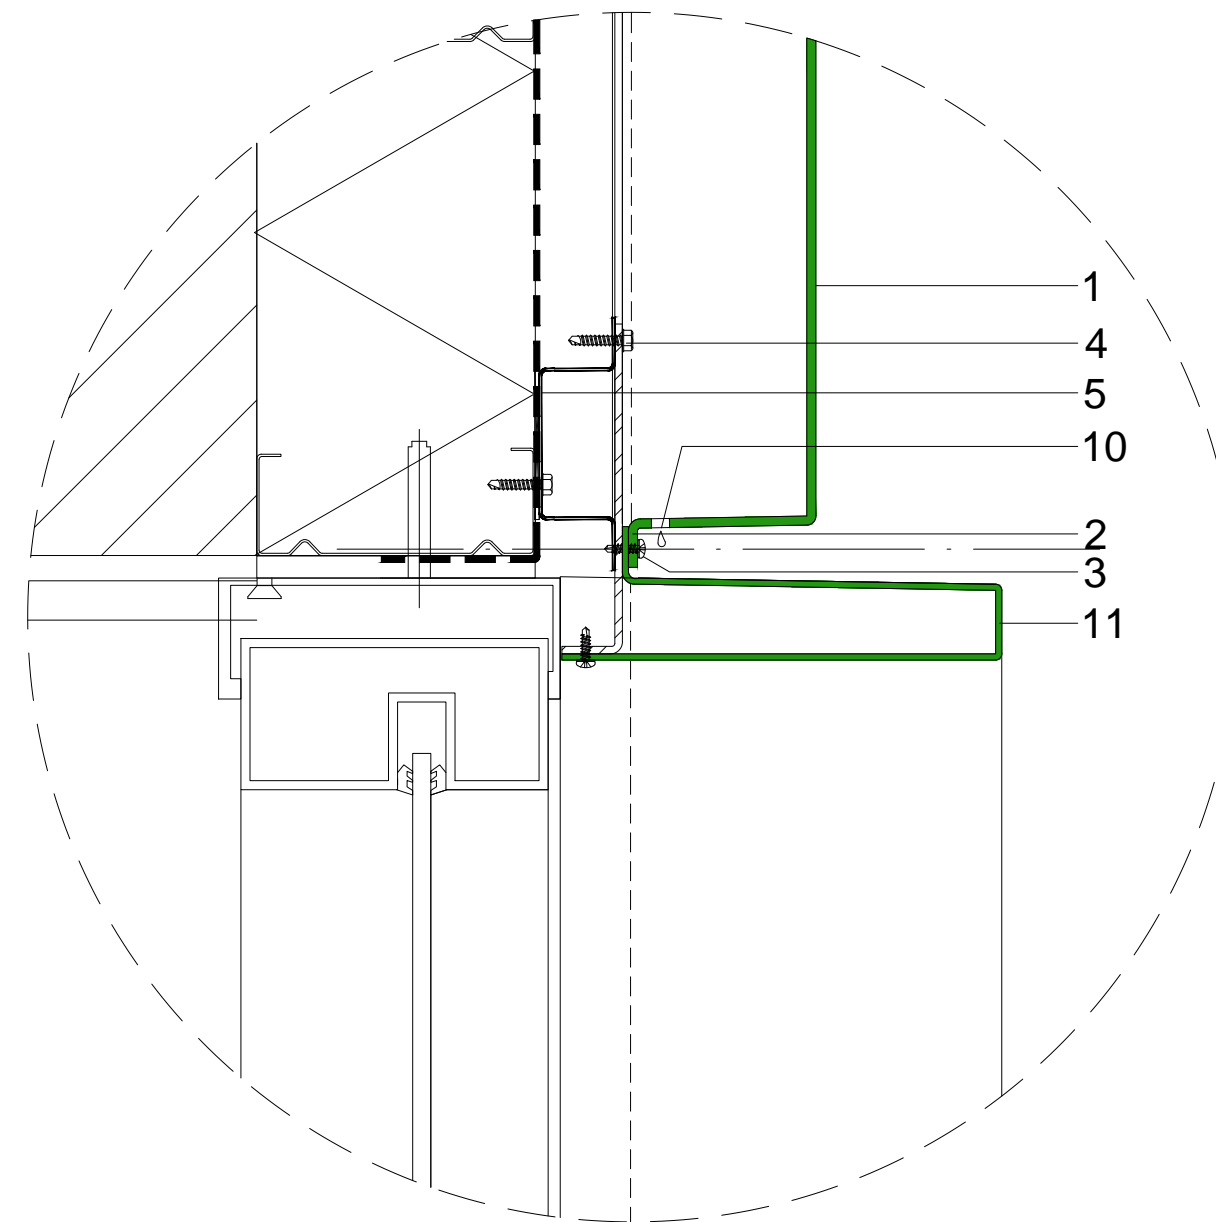

TEGO® Window Head (WH) Detail  
1 : 2

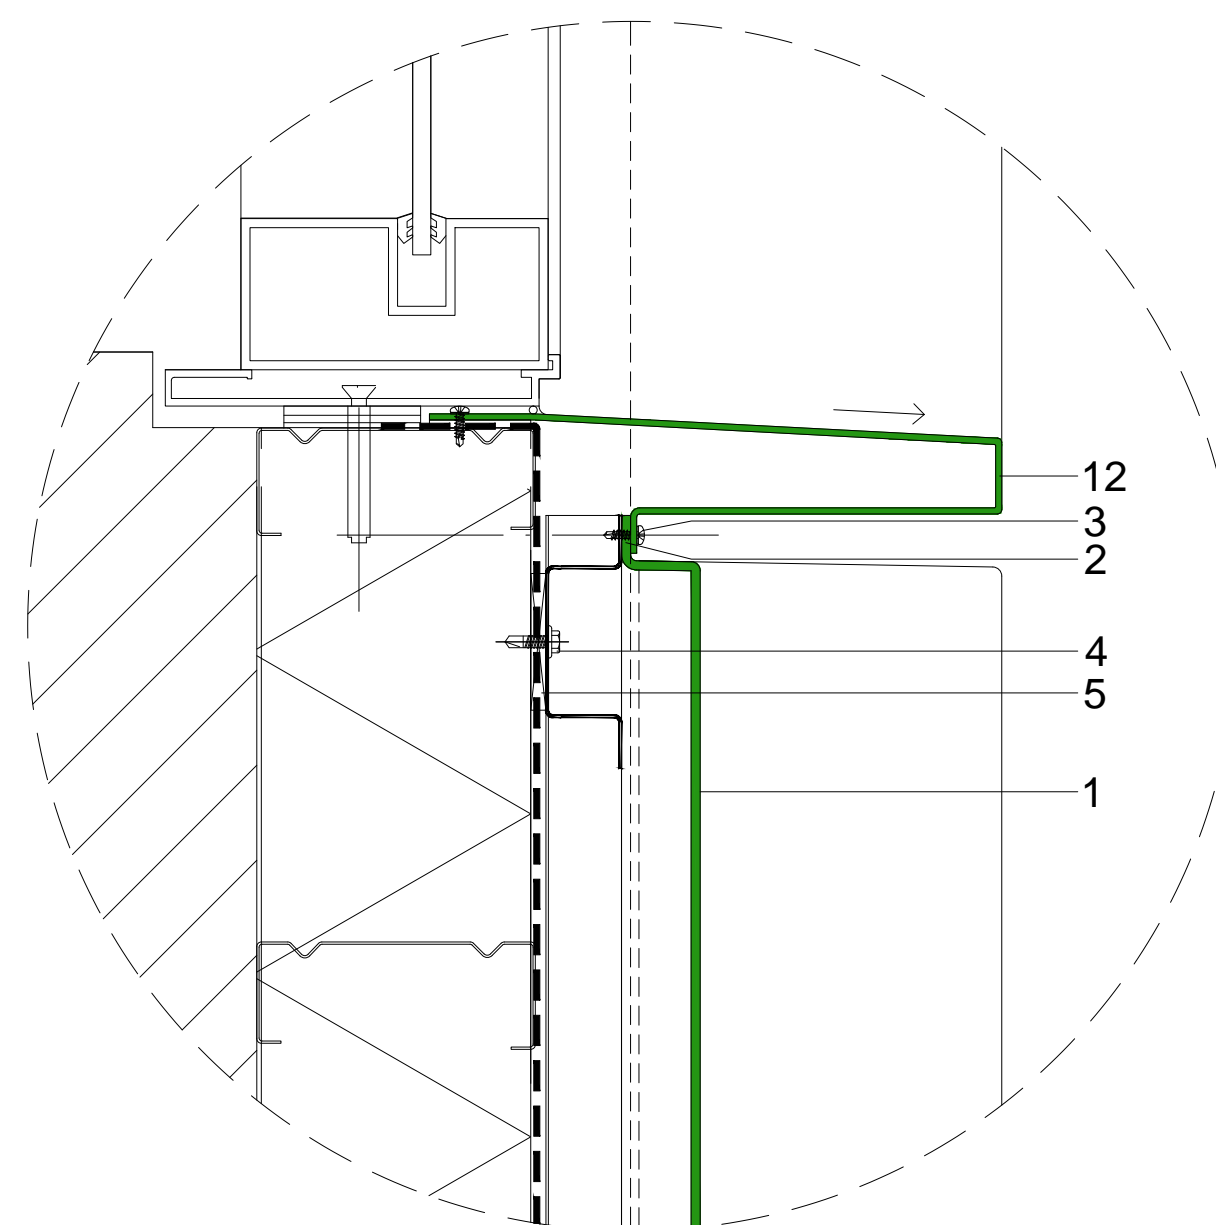

TEGO® Window Sill Detail (WS)  
1 : 2

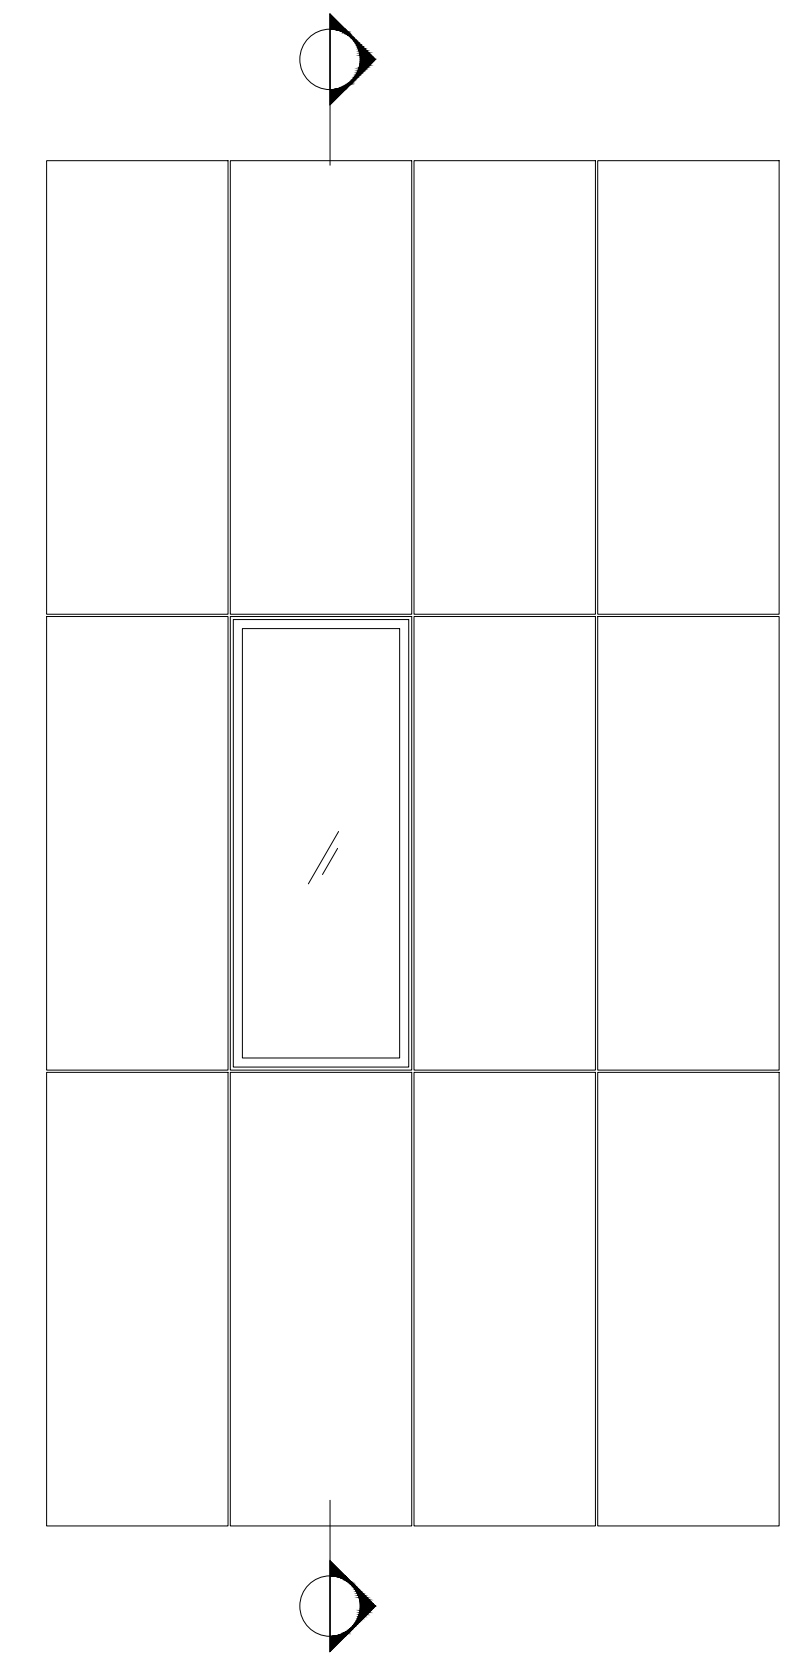

TEGO® Setout Diagram

**SOLIDAL® TEGO®**  
Window Details - Typical Details

- 1 SOLIDAL® TEGO® Module (T3® Solid Aluminium)
- 2 SOLIDAL® Double-fold
- 3 Tek screw type 1
- 4 Tek screw type 2
- 5 Top hat
- 6 Packing as required
- 7 Weather seal layer
- 8 Building structure
- 9 Window Frame
- 10 Weep Hole
- 11 SOLIDAL® WH (Window Head) Module.  
For Window and Door Head.  
T2® Solid Aluminium. Refer to SOLIDAL® Accessories Brochure.
- 12 SOLIDAL® WS (Window Sill) Module.  
T2® Solid Aluminium. Refer to SOLIDAL® Accessories Brochure.

**NOTE:**

All design related drawings and concepts are property of SOLIDAL®.  
Protected under Copyright Law.

**PAGE:**

11

**DWG NAME:**

SOLIDAL® TEGO® Tapered R  
Window Head and Sill Detail

**SCALE:**


1 : 1 @ A1

**DATE:**


20 / MAR / 2023

**TEGO®**  
BY SOLIDAL


**SOLIDAL®**

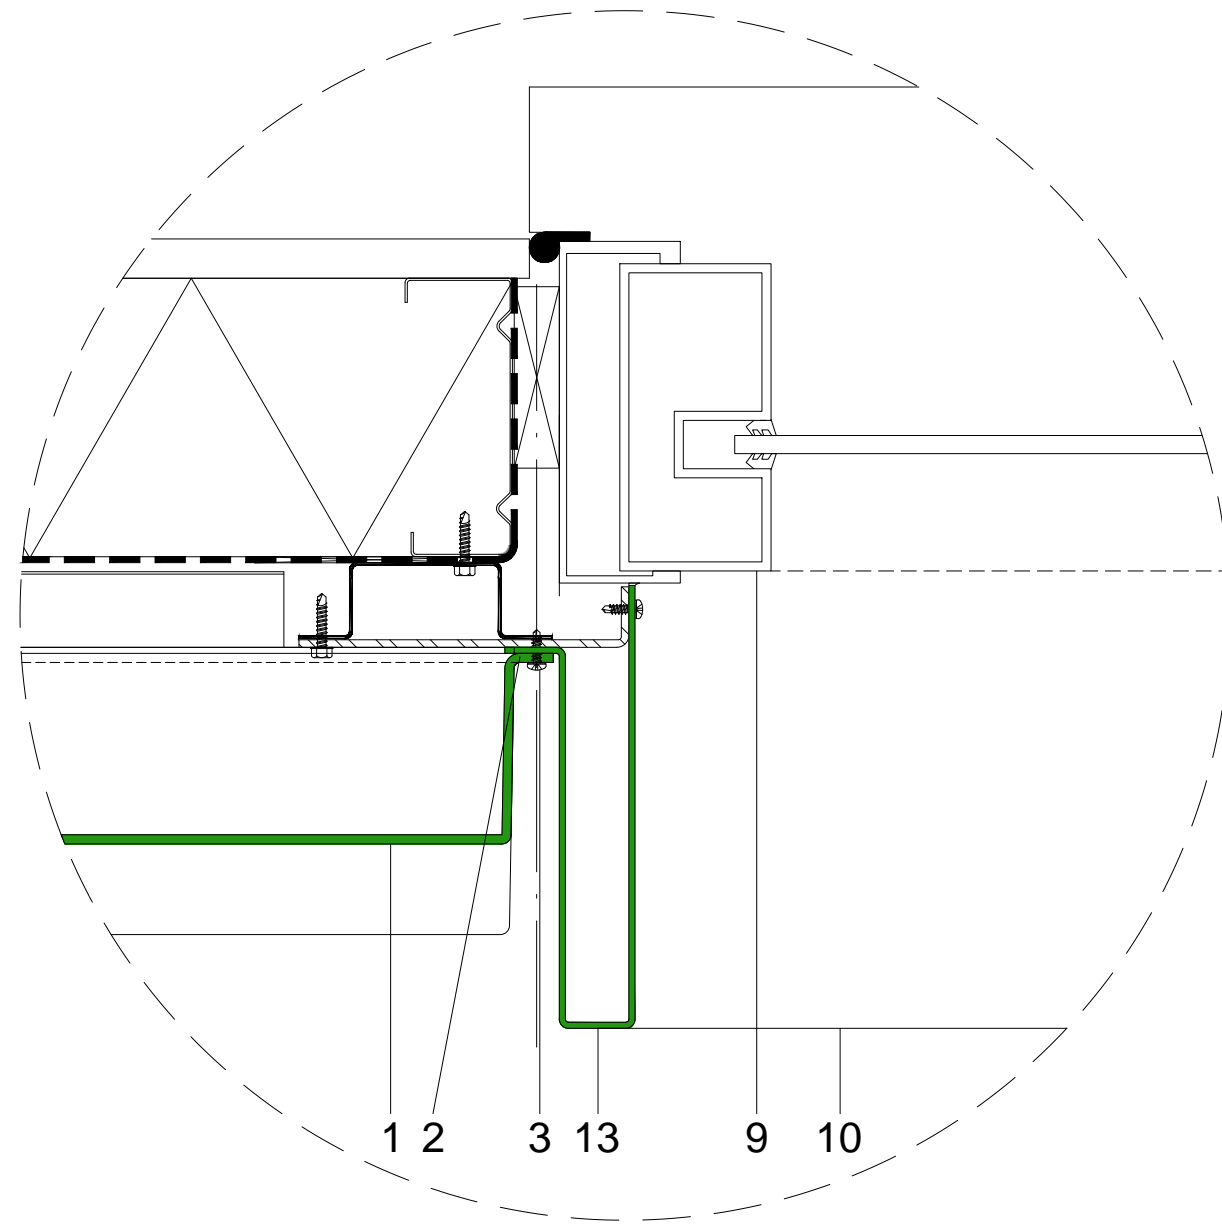

TEGO® Window Jamb Left (WJR)  
1 : 2

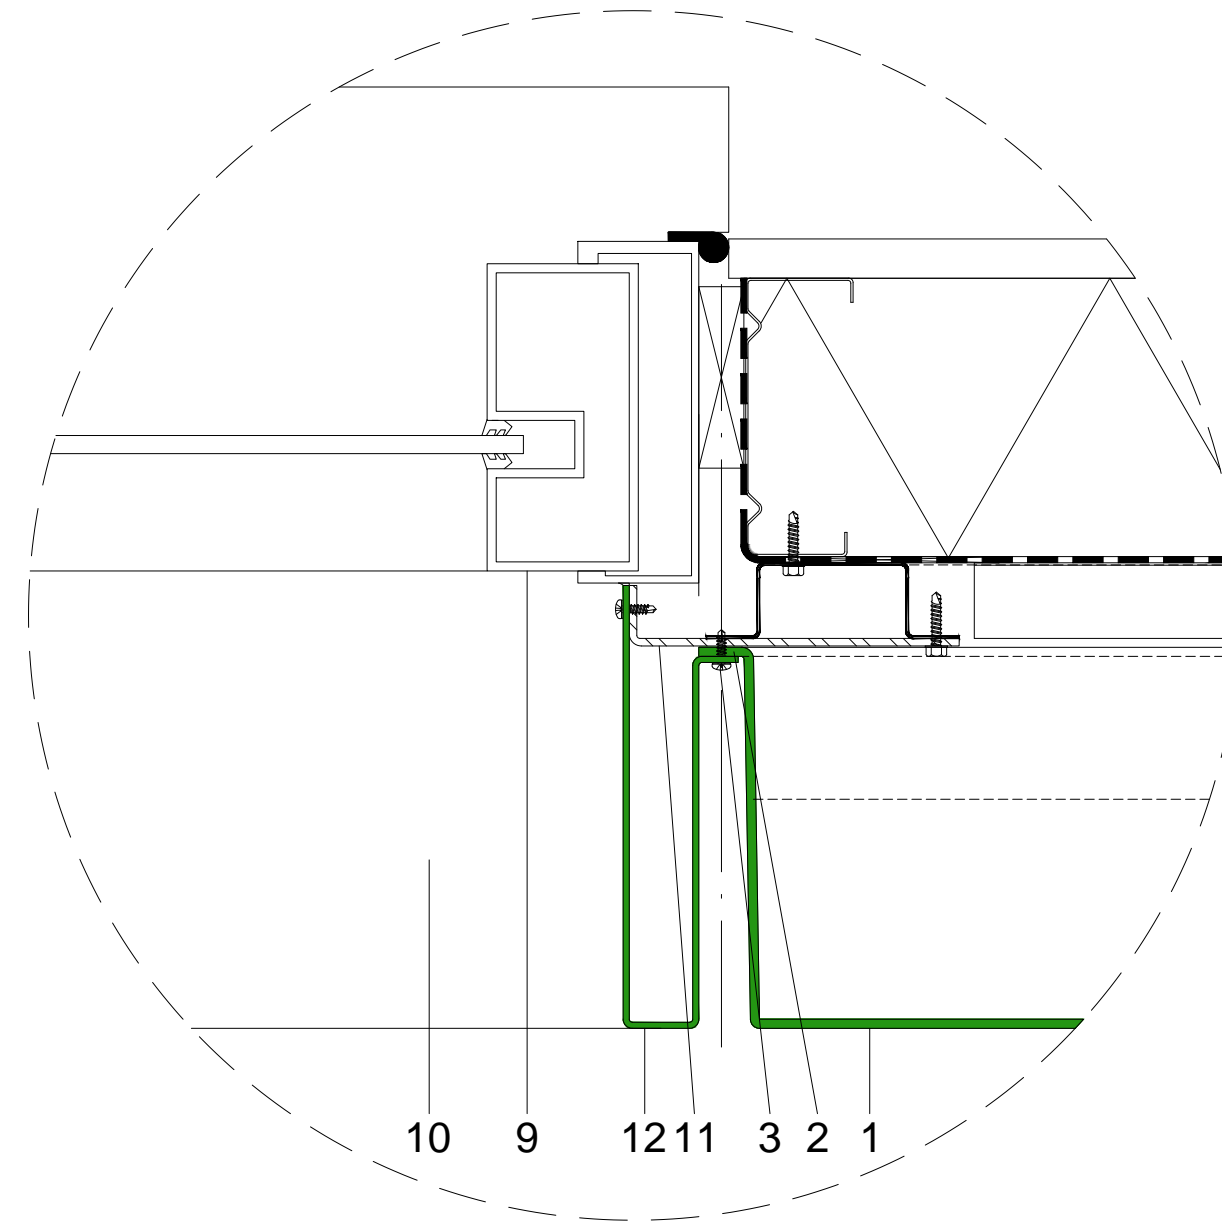


TEGO® Window Jamb Right (WJR)  
1 : 2

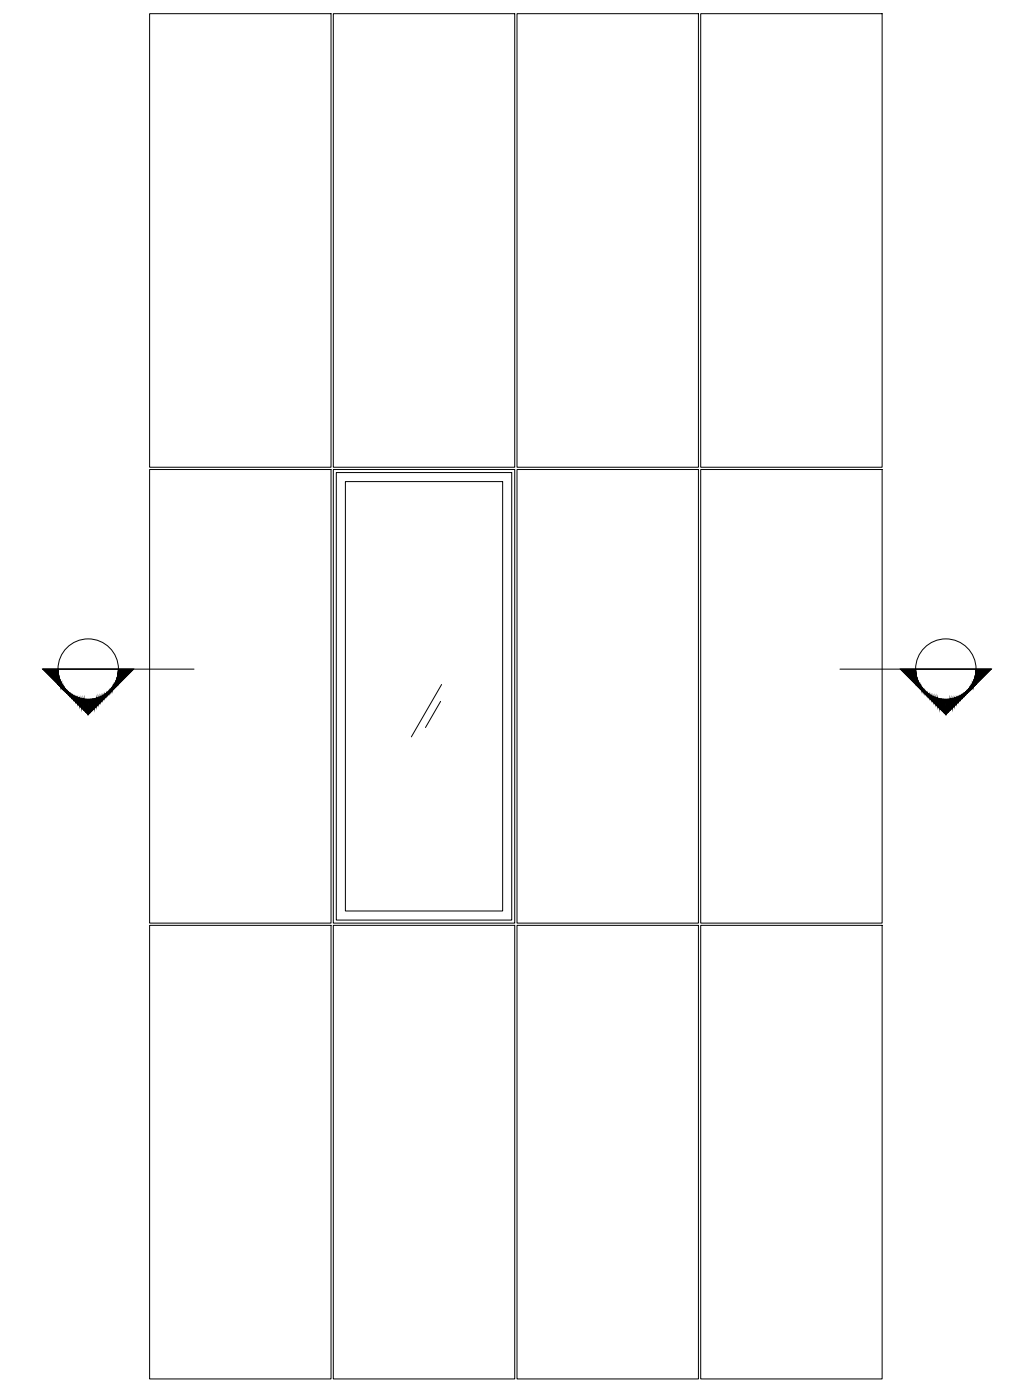

TEGO® Setout Diagram

**SOLIDAL® TEGO®  
Window Jamb**

- 1 SOLIDAL® TEGO® Module (T3® Solid Aluminium)
- 2 SOLIDAL® Double-fold
- 3 Tek screw type 1
- 4 Tek screw type 2
- 5 Top hat
- 6 Packing as required
- 7 Weather seal layer
- 8 Building structure
- 9 Window Frame
- 10 SOLIDAL® TEGO® Window Sill (Type 1 or Type 2)
- 11 Aluminium Angle fixed in place
- 12 SOLIDAL® TEGO® JR (Window Jamb Right) Module.
- 13 SOLIDAL® TEGO® JL (Window Jamb Left) Module.  
For Window and Door Jamb.  
Refer to **SOLIDAL®** Accessories Brochure.

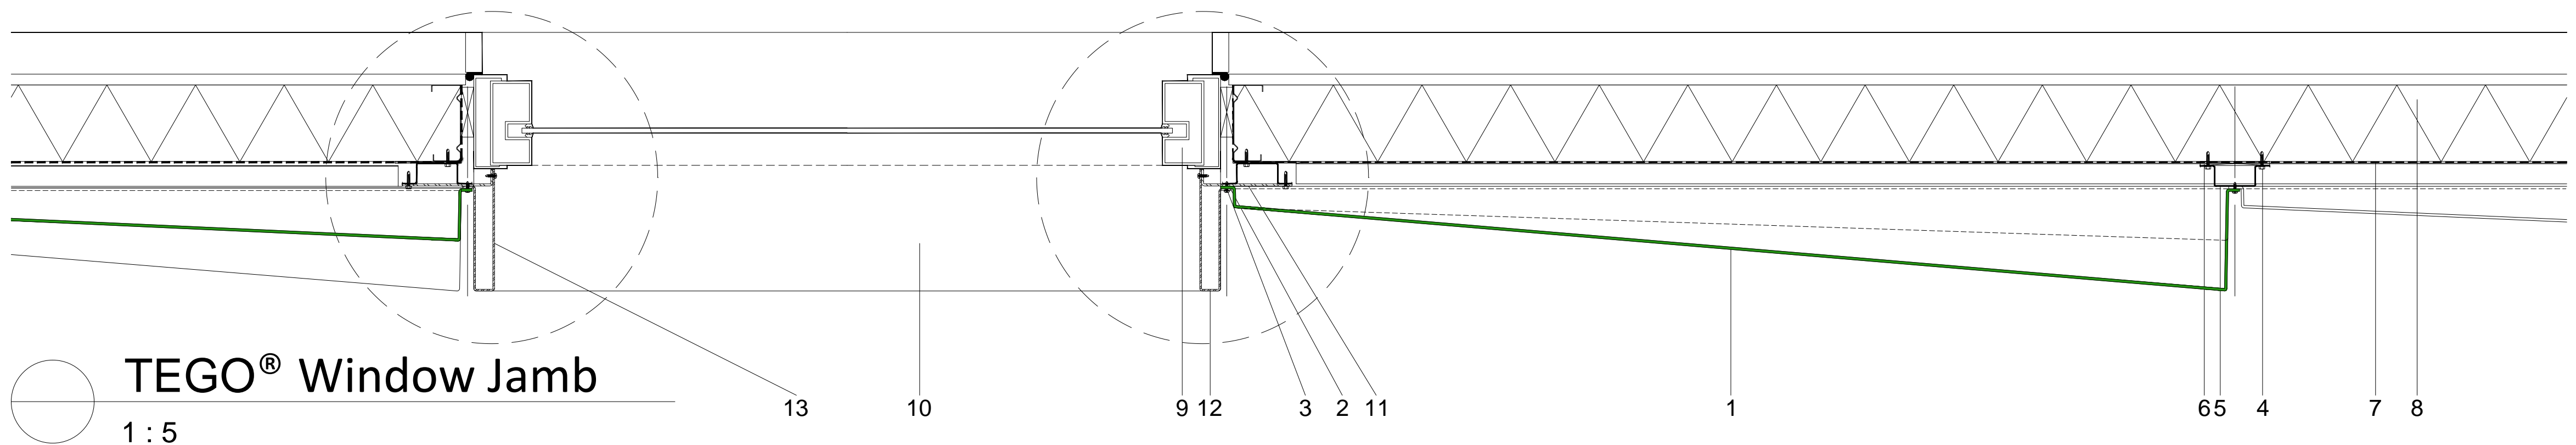

TEGO® Window Jamb  
1 : 5

**NOTE:**

All design related drawings and concepts are property of SOLIDAL®.  
Protected under Copyright Law.

PAGE:

12

DWG NAME:

SOLIDAL® TEGO® Tapered R  
Window Jamb Detail

SCALE:

1 : 1 @ A1


DATE:

20 / MAR / 2023


**TEGO®**  
BY SOLIDAL

**SOLIDAL®**




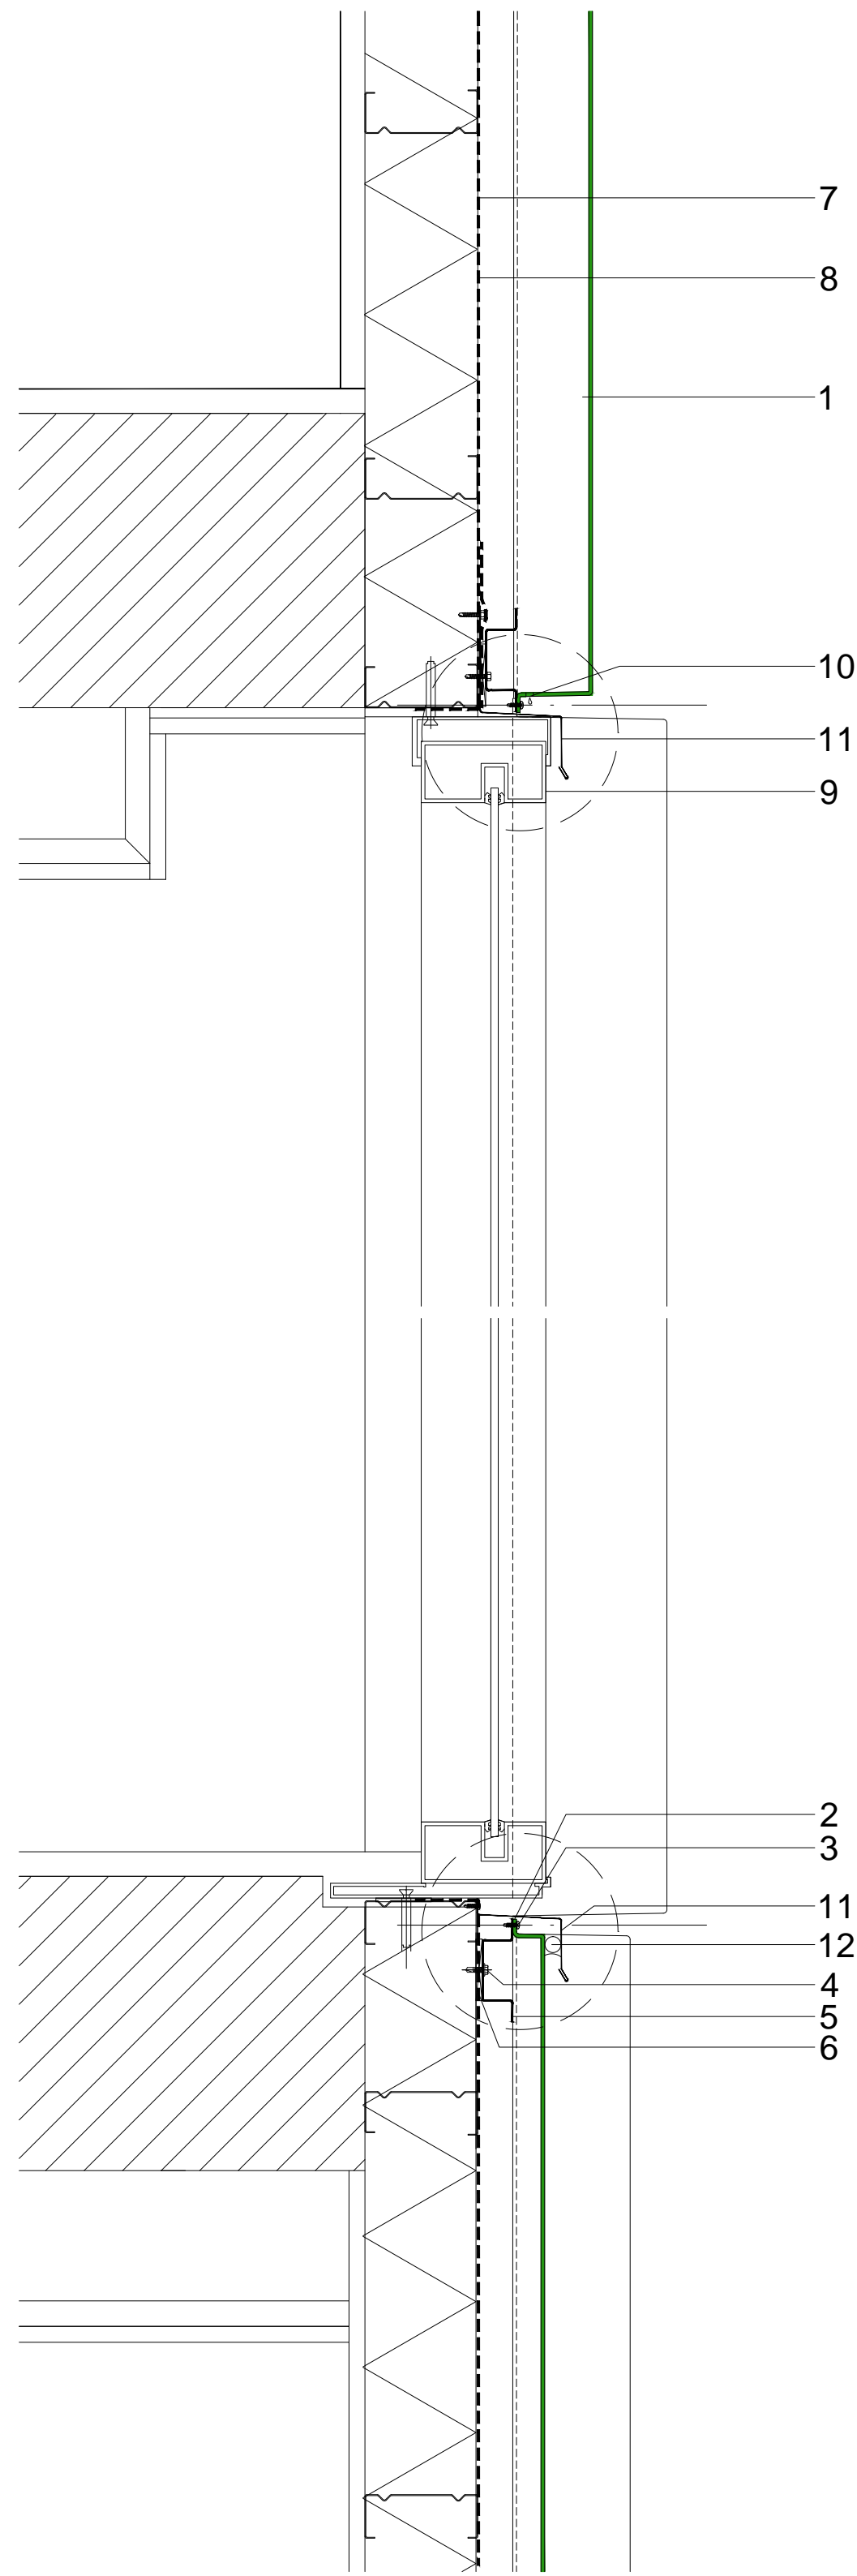


TEGO® Window Details  
1 : 5

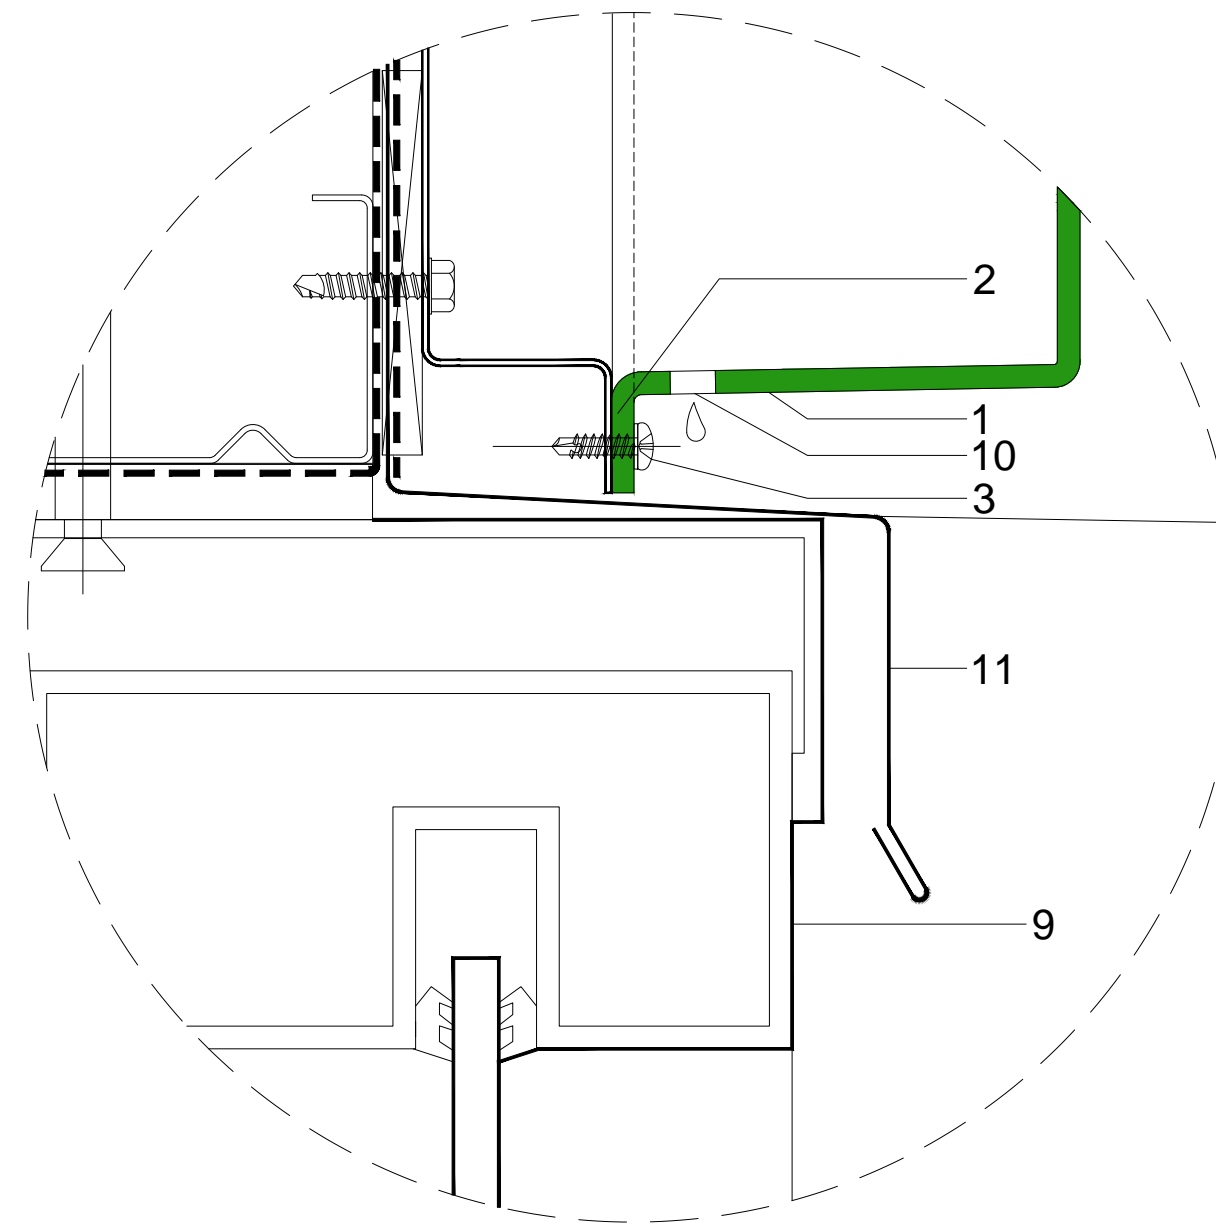

TEGO® Window Head Detail  
1 : 1

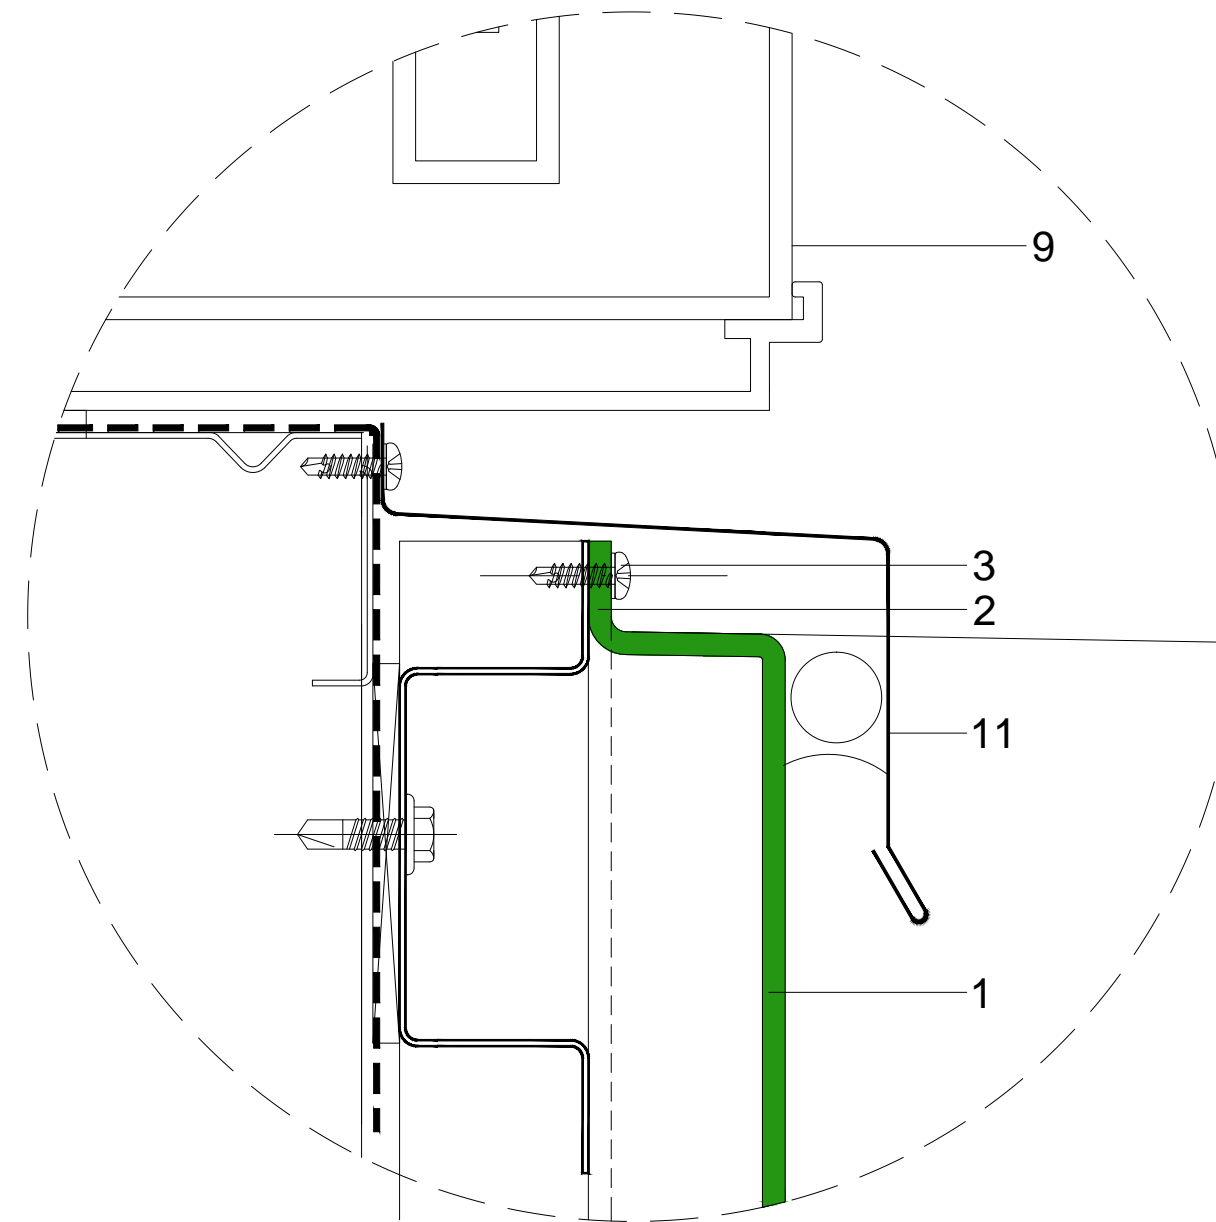

TEGO® Window Sill Detail  
1 : 1

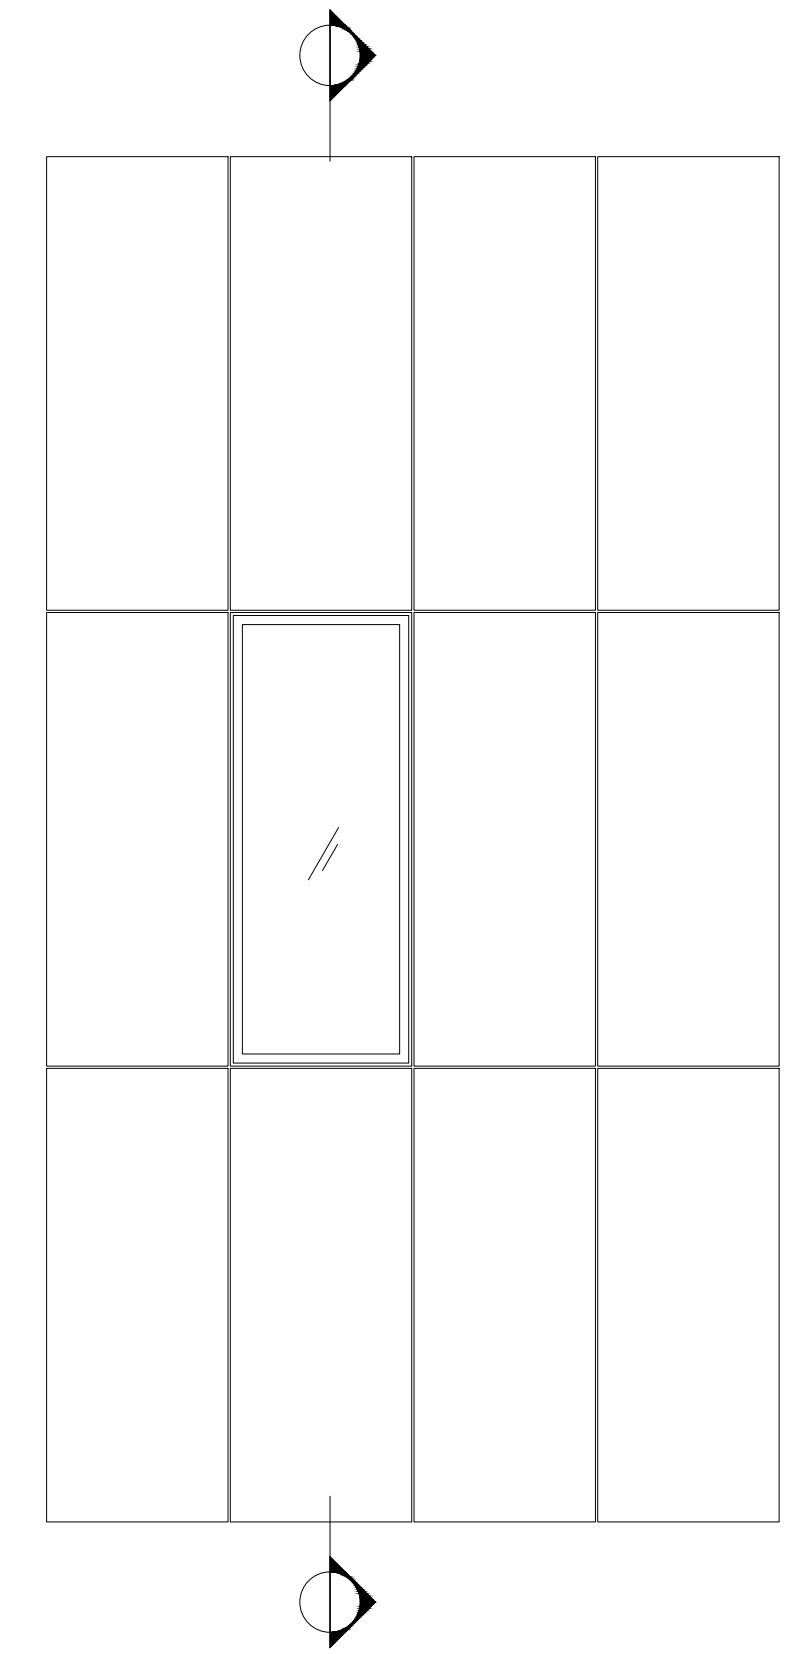

TEGO® Setout Diagram

**SOLIDAL® TEGO®**  
Window Details - Typical Details

- 1 SOLIDAL® TEGO® Module (T3® Solid Aluminium)
- 2 SOLIDAL® Double-fold
- 3 Tek screw type 1
- 4 Tek screw type 2
- 5 Top hat
- 6 Packing as required
- 7 Weather seal layer
- 8 Building structure
- 9 Window Frame
- 10 Weep Hole
- 11 Metal Flashing
- 12 Backing Rod & Sealant

**NOTE:**

All design related drawings and concepts are property of SOLIDAL®.  
Protected under Copyright Law.

PAGE:

13

DWG NAME:

SOLIDAL® TEGO® Tapered R  
Window Head and Sill Detail

SCALE:


1 : 1 @ A1

DATE:


20 / MAR / 2023

**TEGO®**  
BY SOLIDAL


**SOLIDAL®**

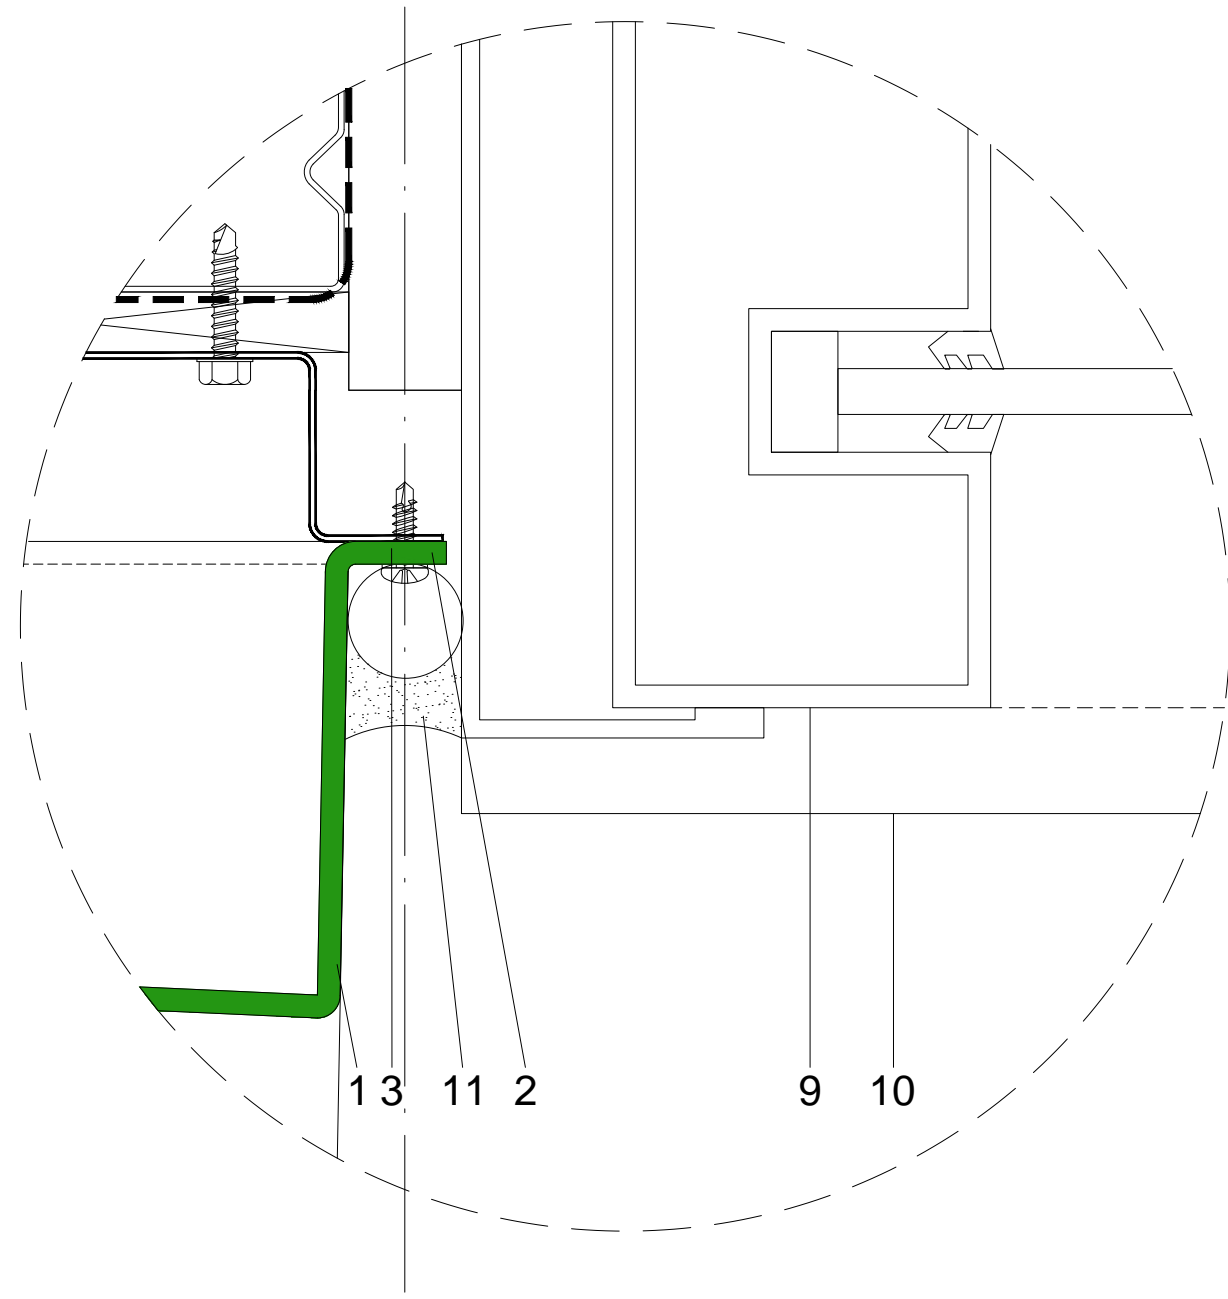

TEGO® Window Jamb  
1 : 1

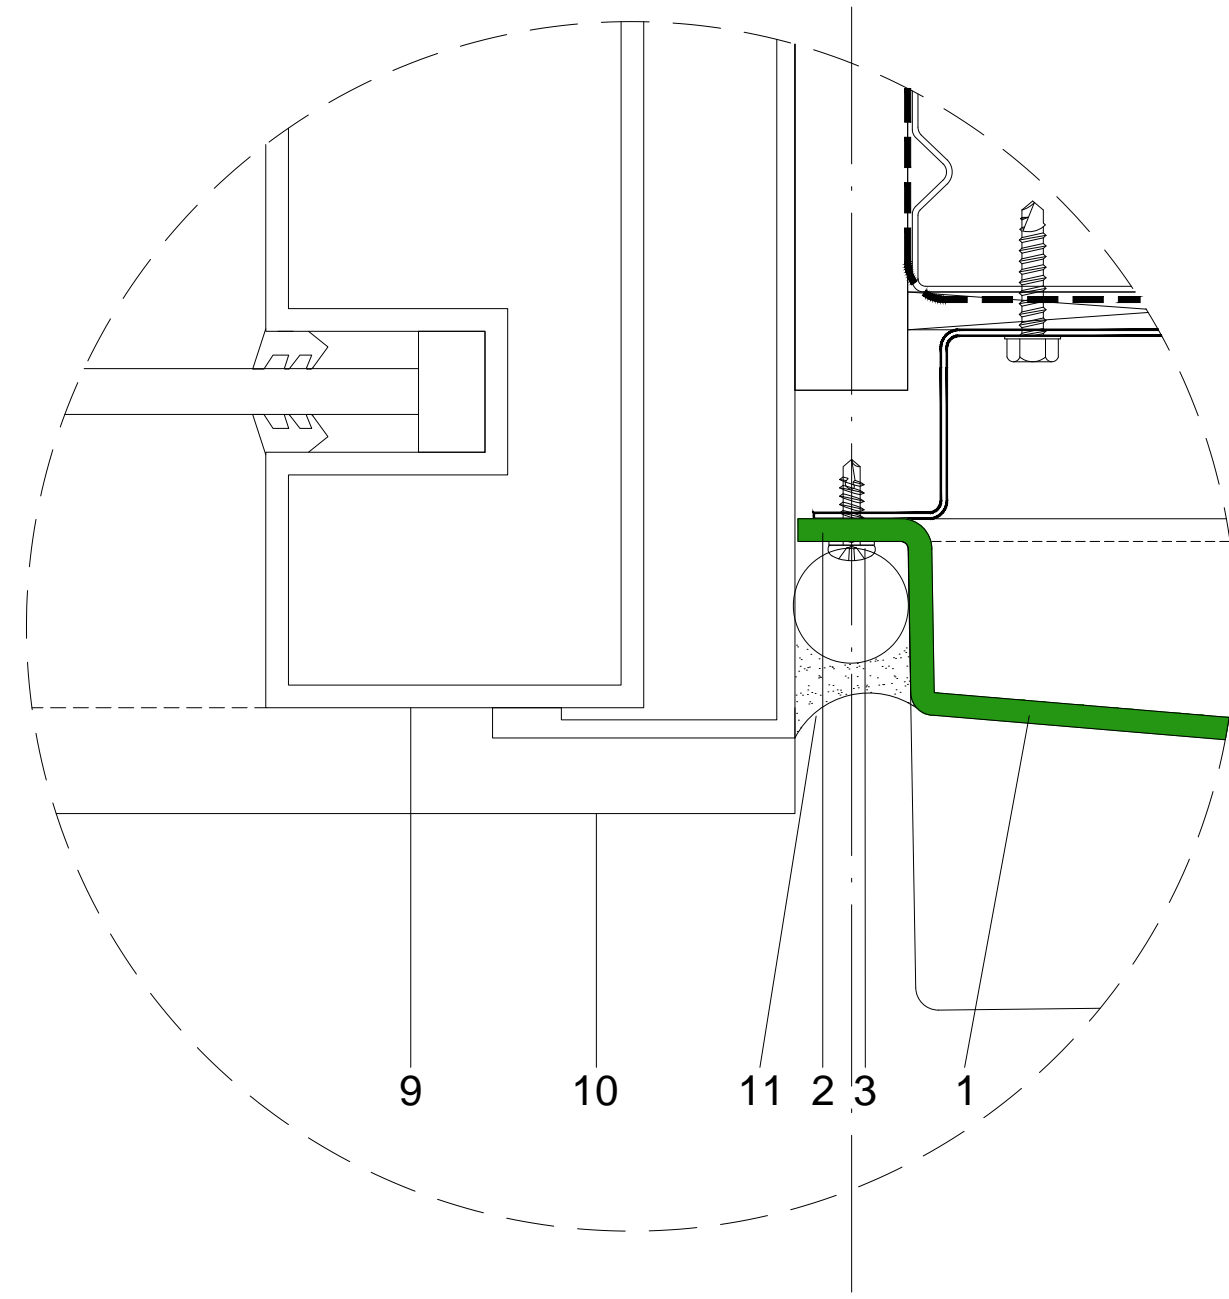

TEGO® Window Jamb  
1 : 1

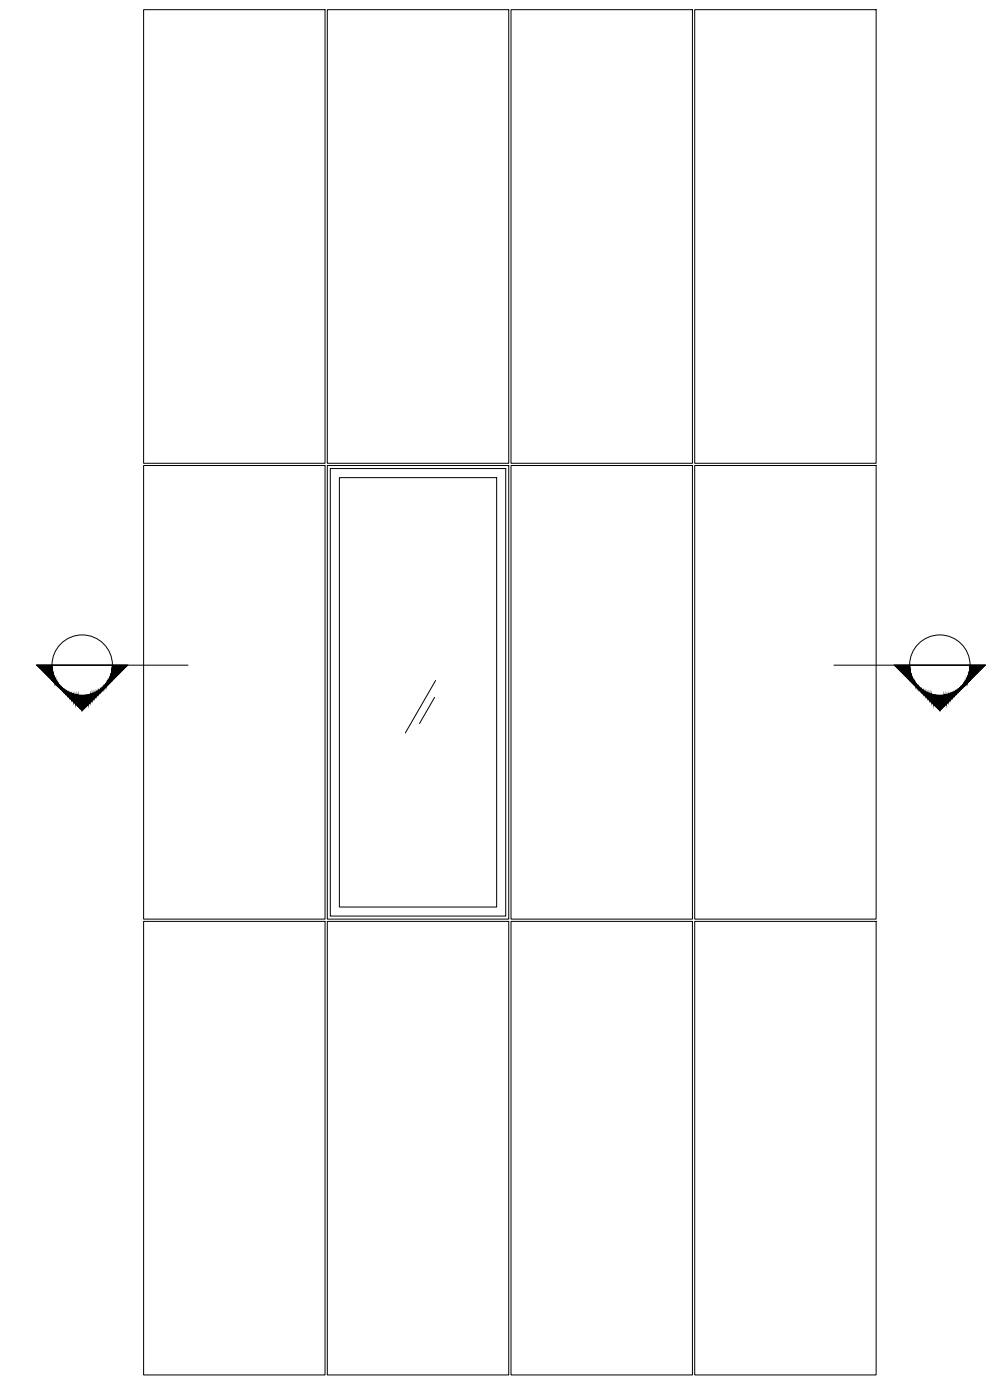


TEGO® Setout Diagram

**SOLIDAL® TEGO®**

Window Jamb - Typical Details

- 1 SOLIDAL® TEGO® Module (T3® Solid Aluminium)
- 2 SOLIDAL® Double-fold
- 3 Tek screw type 1
- 4 Tek screw type 2
- 5 Top hat
- 6 Packing as required
- 7 Weather seal layer
- 8 Building structure
- 9 Window Frame
- 10 Aluminium Sill Flashing
- 11 Backing Rod & Sealant

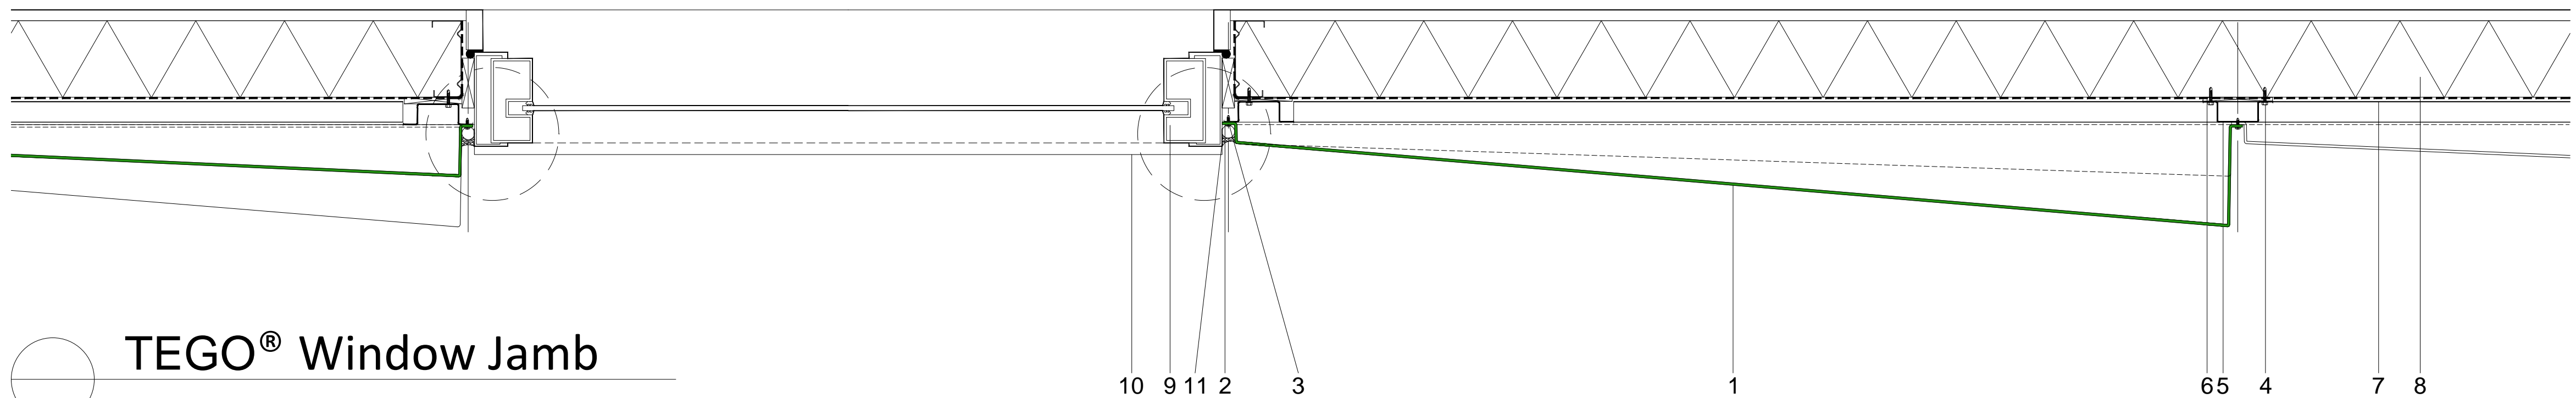

TEGO® Window Jamb  
1 : 5

**NOTE:**

All design related drawings and concepts are property of SOLIDAL®.  
Protected under Copyright Law.

PAGE:

14

DWG NAME:

SOLIDAL® TEGO® Tapered R  
Window Jamb Detail

SCALE:

1 : 1 @ A1

DATE:

20 / MAR / 2023

**TEGO®**  
BY SOLIDAL

**SOLIDAL®**



**HEAD OFFICE**

10/450 Elizabeth Street,  
Surry Hills, Sydney,  
NSW, Australia 2010

1300 252 325  
info@solidal.com

solidal.com

**DISCLAIMER:**

All design related drawings and concepts are property of SOLIDAL®.  
Protected under Copyright Law.

Any use of SOLIDAL® designs for commercial gain, whether directly on indirectly without proper authorisation, is strictly prohibited. SOLIDAL® reserves the right to seek remuneration for any such unauthorised re-purposing or commercial utilisation of its designs.

SOLIDAL® TEGO® is designed as a rainscreen cladding system.

SOLIDAL® Modules and accessories supplied in full size.

On-site cutting maybe required. Please refer to SOLIDAL® Installation manual.

Separation barrier to be used between dissimilar metals.

For SOLIDAL® Custom Modules, please discuss with SOLIDAL® representative.